

Installation manual

Log cabin NEVADA

Width 660 x Depth 780 cm

Log thickness 70 mm



The producer shall have the right to make technical changes to the product • Technische Änderungen vorbehalten • Le producteur réserve le droit d'effectuer des modifications techniques au produit • Il produttore mantiene il diritto di apportare modifiche tecniche al prodotto • Reservado el derecho a modificaciones técnicas • Produsent forbeholder seg retten til å endre tekniske egenskaper ved produktet • Alle rechten en technische wijzigingen voorbehouden • Výrobce si vyhrazuje právo na technické změny výrobku • Valmistaja pidättää oikeuden tehdä tuotteeseen teknisiä muutoksia • Tillverkaren har rätt att utföra tekniska förändringar för produkten

1 General information



Dear client,

We are glad that you have decided in favour of our garden house!

Please read the assembly manual carefully before proceeding with the house installation! You will thus avoid problems and will not waste time.

Recommendations:

- Keep the house package until its complete assembly in a dry place, but not in direct contact with the ground, protected from weather conditions (moisture, the sun, etc.). Do not keep the house package in a heated room!
- When selecting the garden house location, make sure that the house will not be subjected to extreme weather conditions (areas of strong snowfall or winds); otherwise you should attach the house (for instance, with anchors) to the subsoil.



Warranty

Your house is made from high quality fir and delivered in the natural (unprocessed) form. If, despite our thorough inspection, you should have complaints, please submit the filled out control sheet and purchase invoice to the product seller.

ATTENTION: Please be sure to keep the documentation accompanying the house package! The control sheet includes the control number of the house. We can only review complaints if you submit the control number of the house to the seller!

The warranty does not cover:

- Peculiarities of wood as a natural material
- Wooden details already painted (processed with a wood preservative)
- Wooden details containing whole branches that do not endanger the stability of the house
- Colour tone variations caused by wood structure differences that do not influence wood lifetime
- Wooden details containing (caused by drying) small cracks/gaps that do not pass through and do not influence the structure of the house
- Twisted wooden details if they can nevertheless be installed
- Roof and floor boards that may have on their concealed surfaces some non-planed areas, colour differences and waning
- Complaints resulting from an incompetent manner of the installation of the house or the house subsiding due to an incompetently made foundation
- Complaints caused by introducing self-initiative changes to the house, such as the deformation of wooden details and doors/windows due to an incompetent manner of wood processing; the attachment of storm braces too rigidly, doorframes being screwed onto wall logs, etc.

The complaints covered by the warranty are satisfied to the extent of replacing the deficient/faulty material. All other demands will be excluded!



Garden house painting and maintenance

Wood is a natural material, growing and adapting depending on weather conditions. Large and small cracks, colour tone differences and changes, as well as a changing structure of wood are not errors, but a result of wood growing and a peculiarity of wood as a natural material.

Unprocessed wood (except for foundation joists) becomes greyish after having been left untouched for a while, and can be turn blue and become mouldy. To protect the wooden details of your garden house, you must immediately process them with a wood preservative.

We recommend that you cover the floor boards in advance with a colourless wood impregnation agent, especially the bottom sides of the boards, to which you will no longer have access when the house is assembled. Only this will prevent moisture penetration.

We definitely recommend that you also process the doors and windows with a wood impregnation agent, and do that namely both inside and outside! Otherwise the doors and windows can become twisted.

After the house assembly is completed, we recommend for the conclusive finishing a weather protection paint that will protect wood from moisture and UV radiation.

When painting, use high quality tools and paints, follow the paint application manual and manufacturer's safety and usage instructions. Never paint a surface in strong sunlight or rainy weather. Consult a specialist regarding paints suitable for unprocessed softwood and follow the paint manufacturer's instructions.

Having been properly painted, your garden house's lifetime will increase substantially. We recommend that you inspect the house thoroughly once every six months.

2 Preparation for assembly

Tools and preparation of components

To assemble the garden house, you will need the following tools:



assembly aid



ladder



hammer



water-level



screwdriver



saw



knife



measuring tape



pliers





drill

ADVICE: To avoid splinters, we recommend that you wear the corresponding protective gloves during the assembly process.






We wish you total success with the garden house installation and much joy with this house for many years to come!

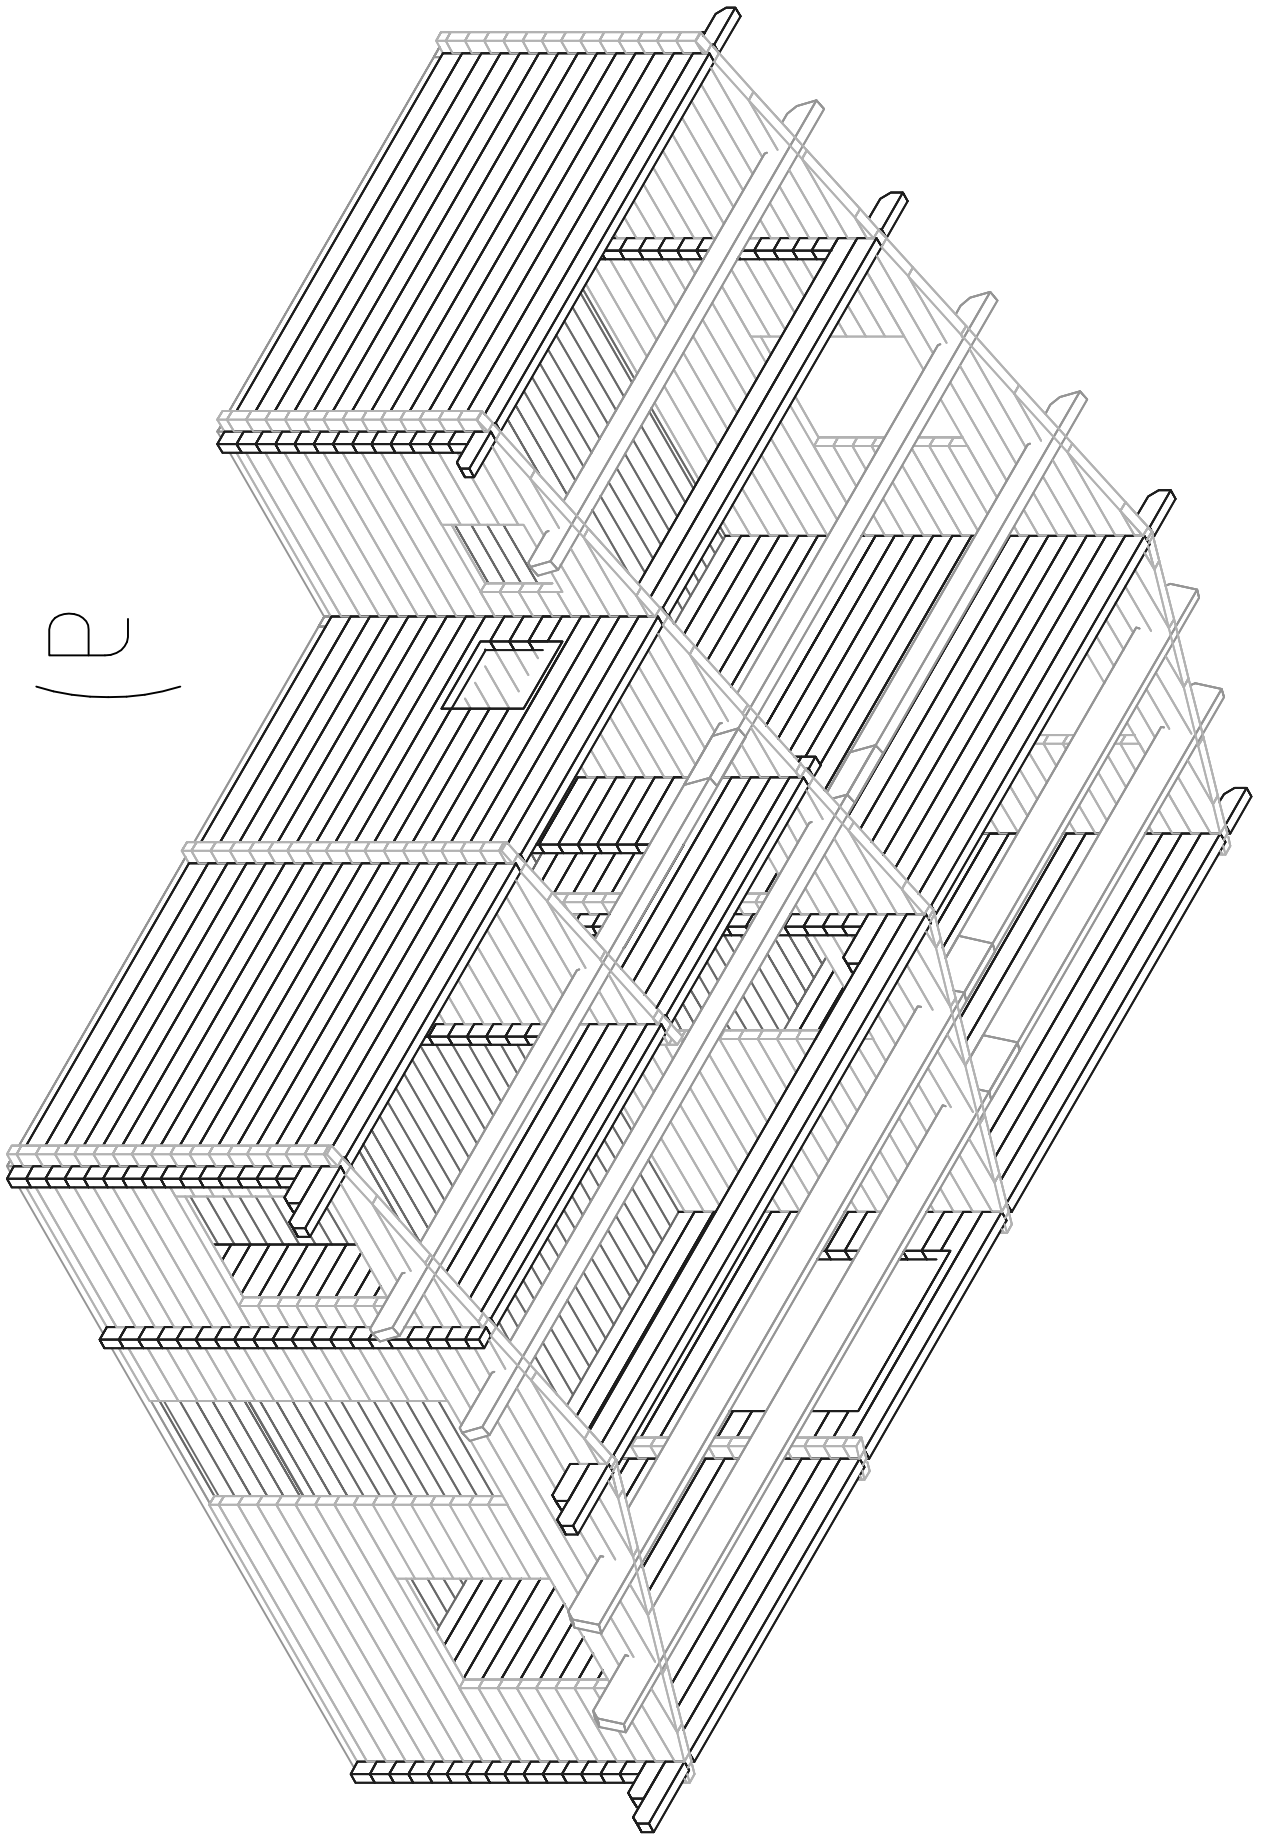


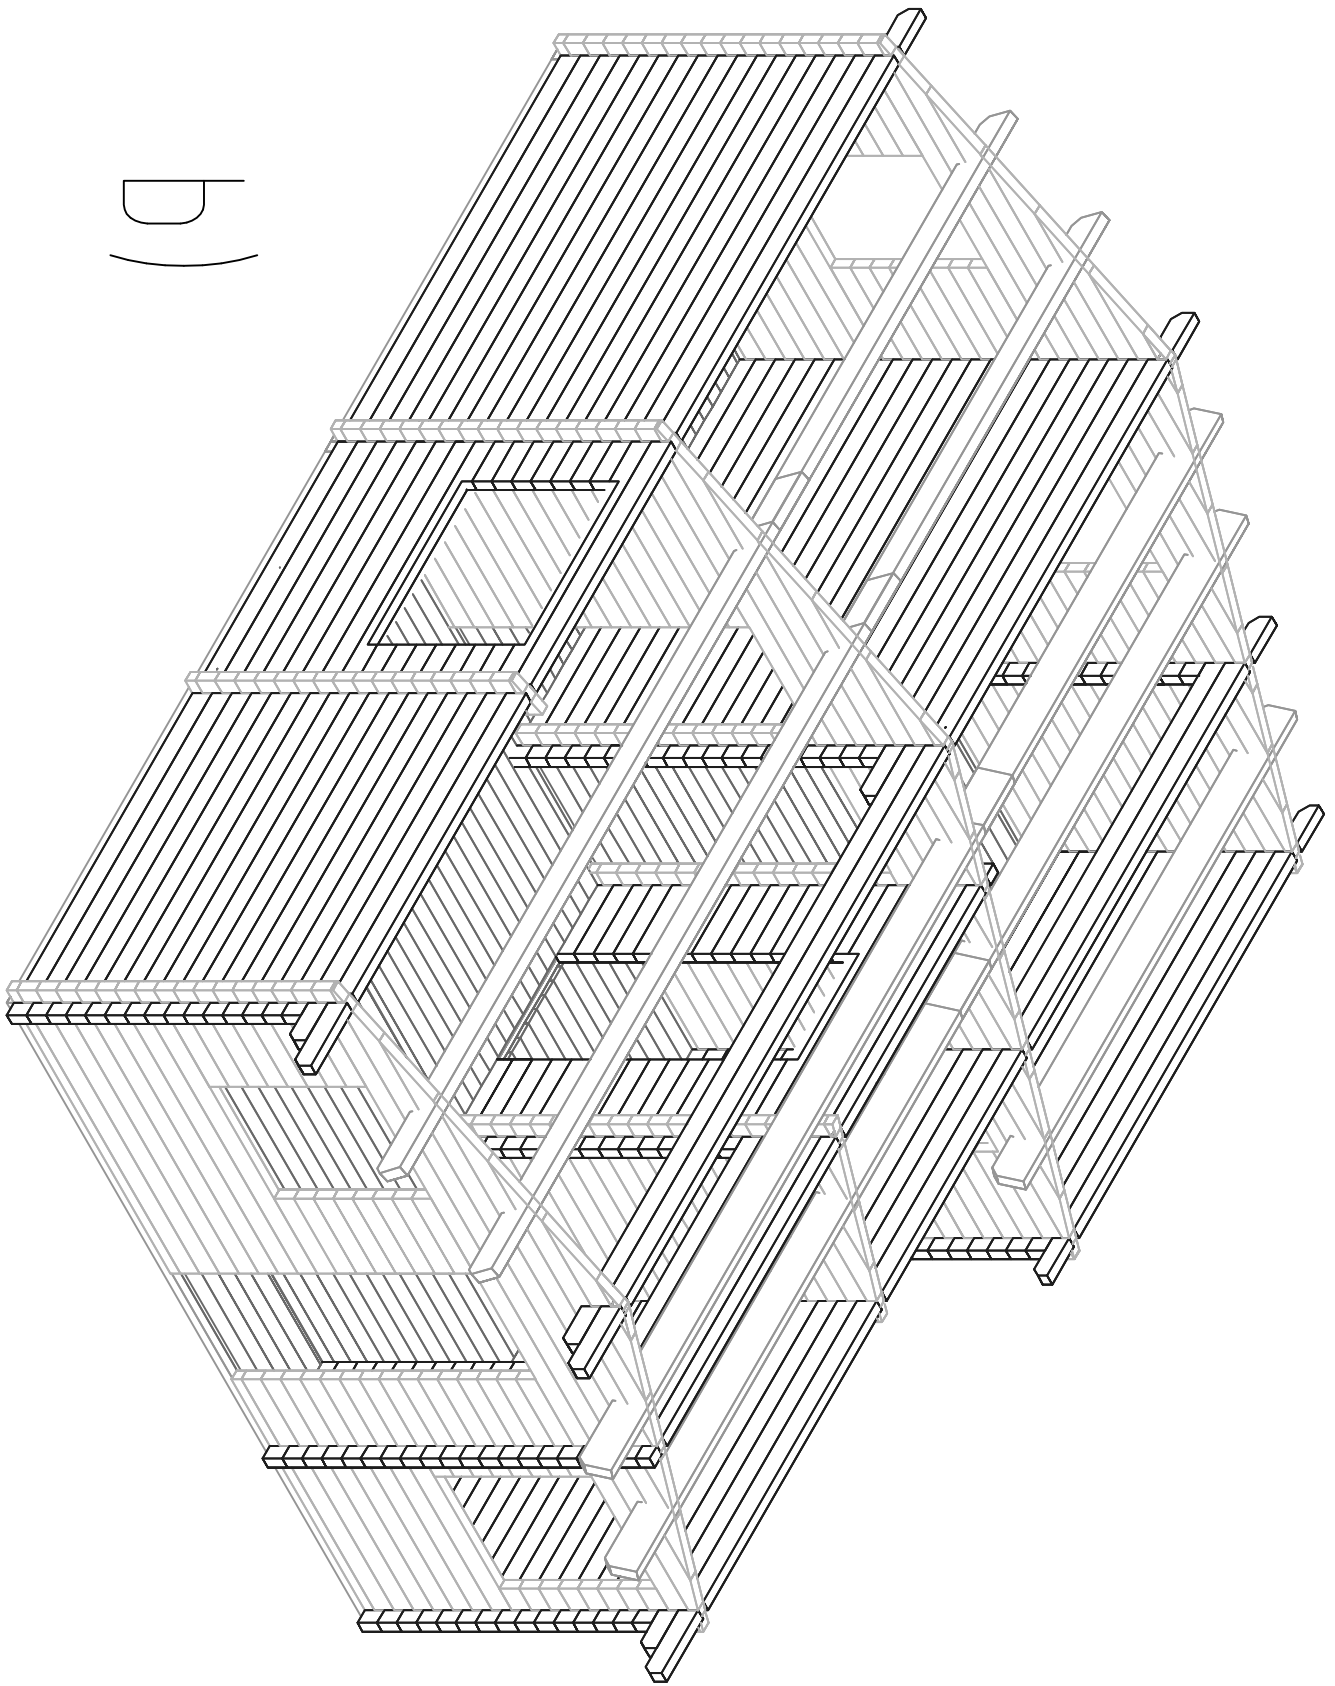

b)

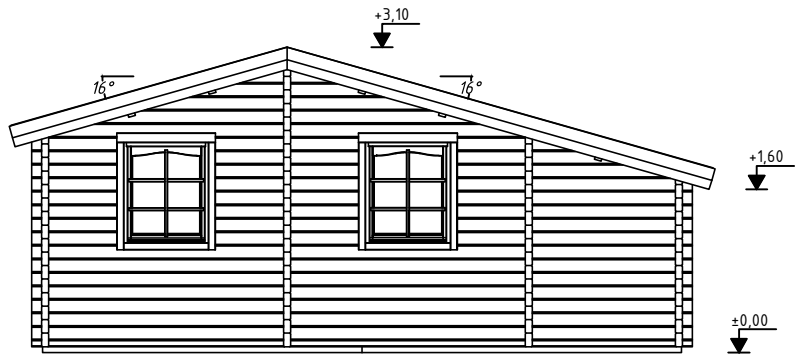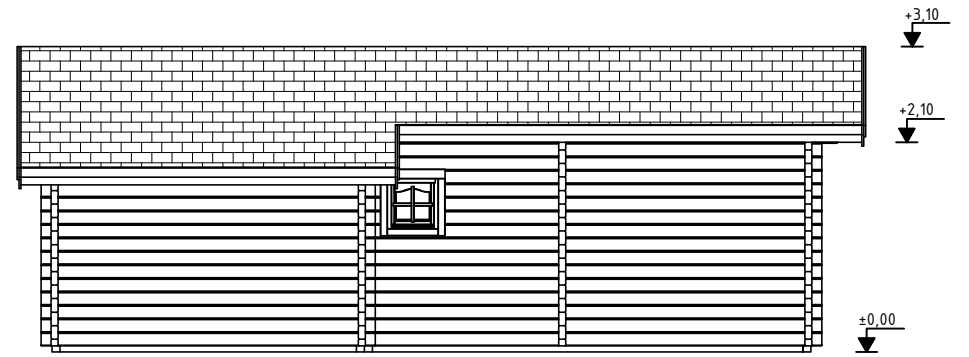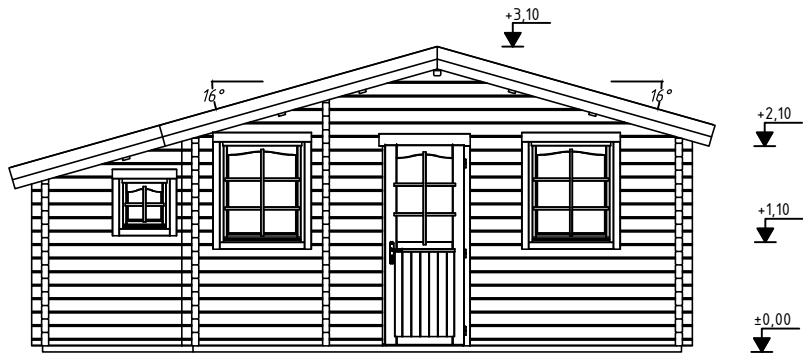

a)

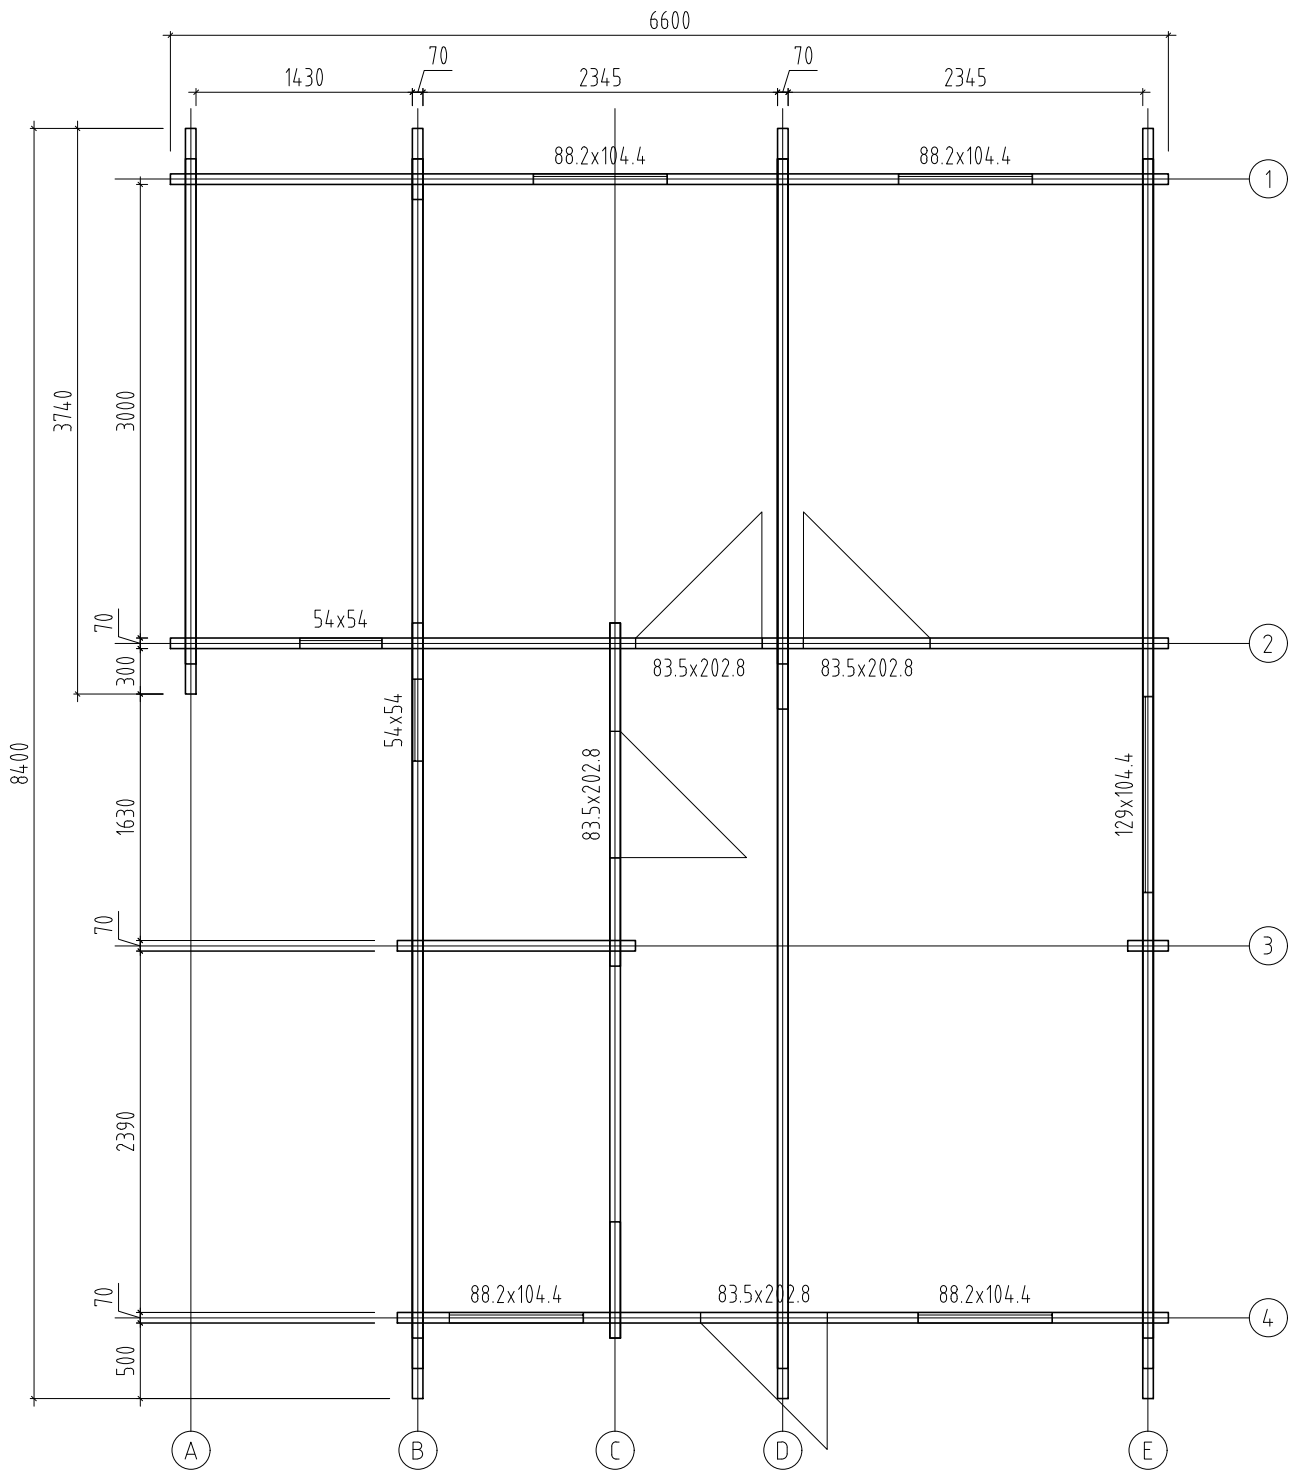

Object name
-PM70-6678-

Drawing
Plan

Scale 1:50
Paper A4

Palmako
LEMEKS GROUP


AS Palmako
Näituse 25, Tartu 50409, Estonia
tel. +372 73 55 530
fax. +372 73 55 544
www.palmako.com

Customer Erimaja
Drawn by Meelis Piirisalu
Date 26.05.2016

Log 70x135
File PM70-6678.dwg

Page 1

b)

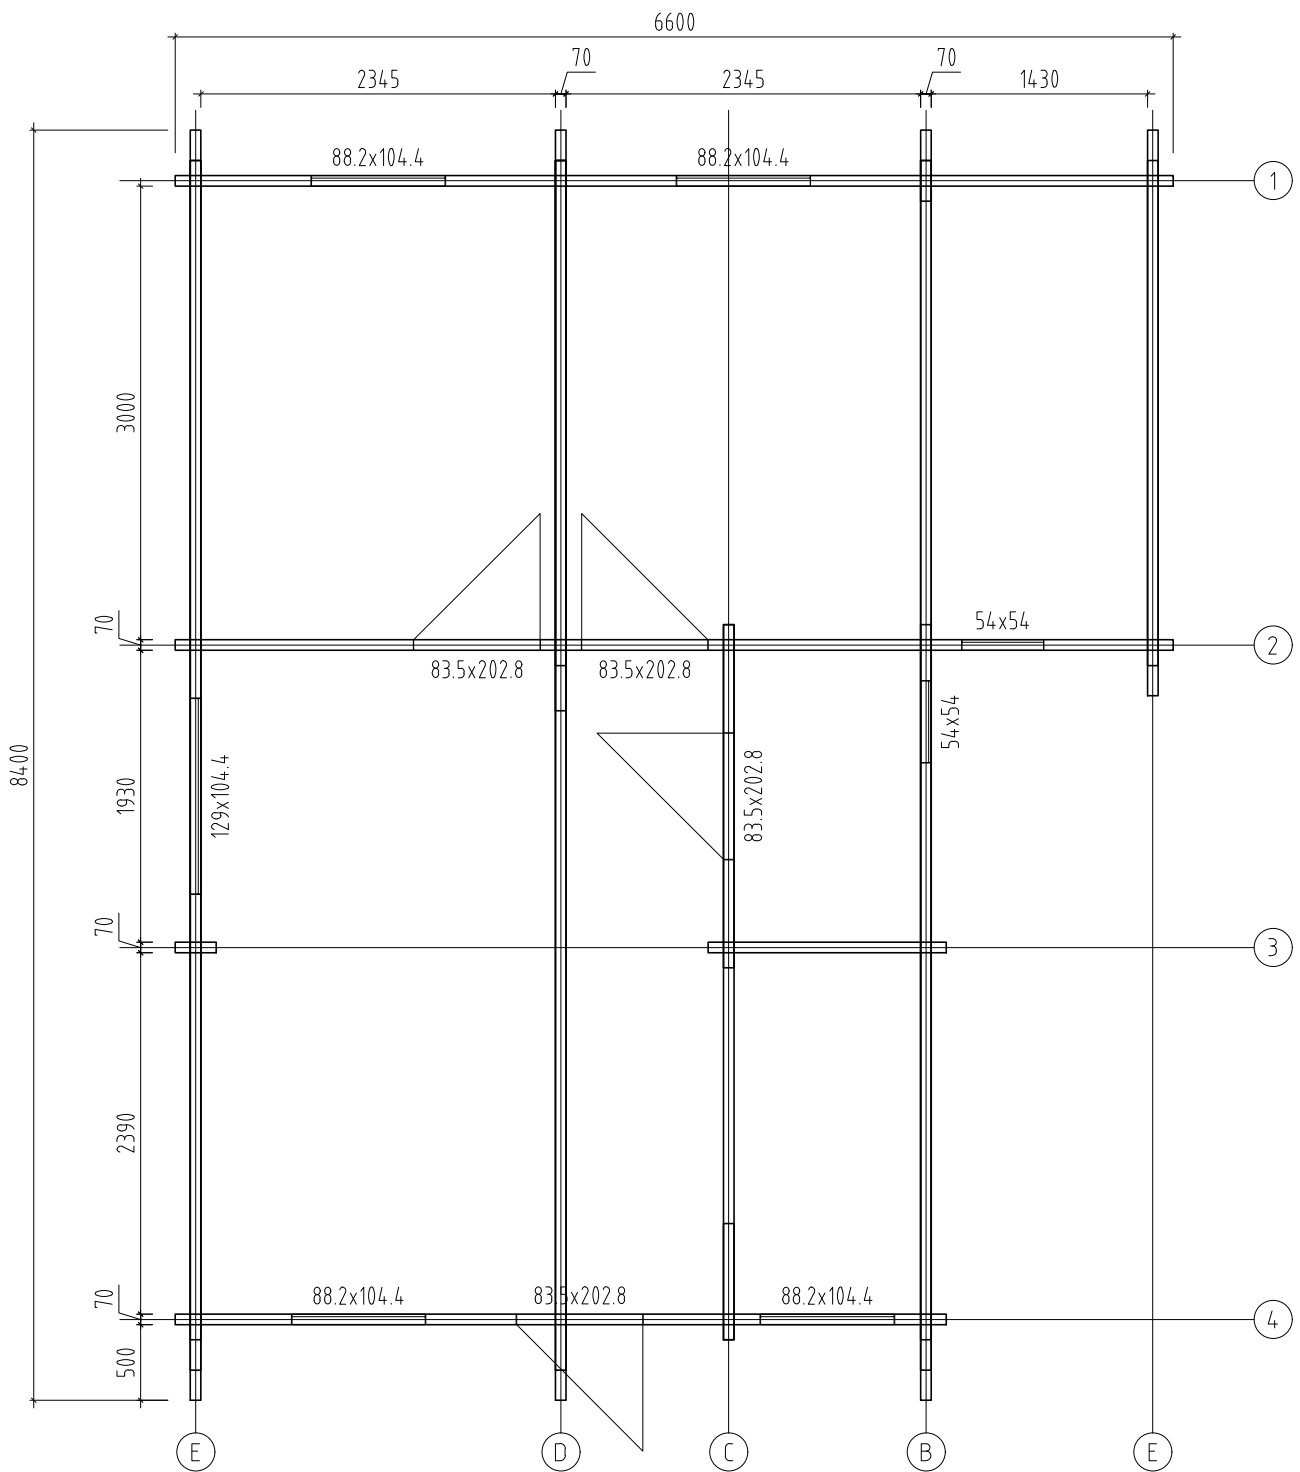

Object name
-PM70-6678-

Drawing
Plan

Scale 1:50
Paper A4


Palmako
LEMEKS GROUP


AS Palmako
Näituse 25, Tartu 50409, Estonia
tel. +372 73 55 530
fax. +372 73 55 544
www.palmako.com






















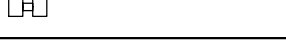
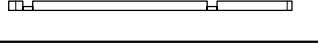

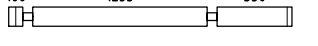
Customer Erimaja
Drawn by Meelis Piirisalu
Date 10.11.2009


Log 70x135
File PM70-6678.dwg

Page 1

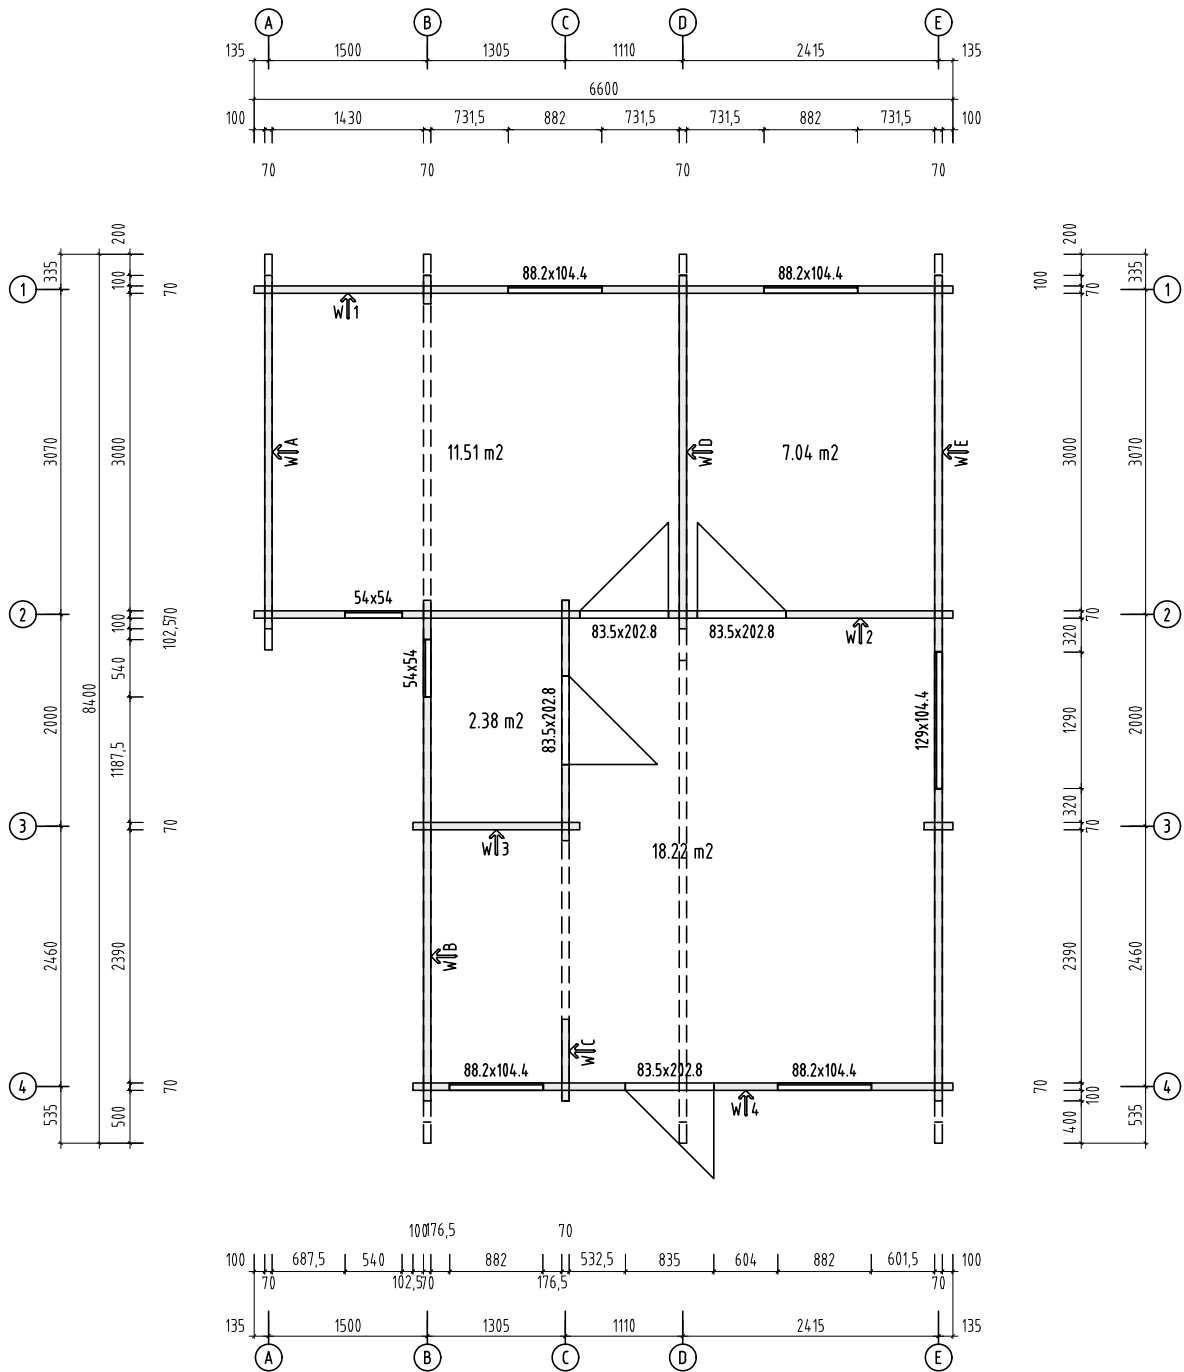













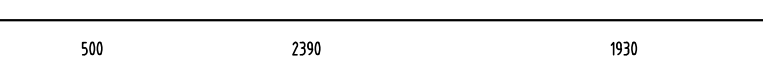
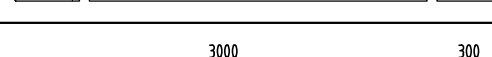
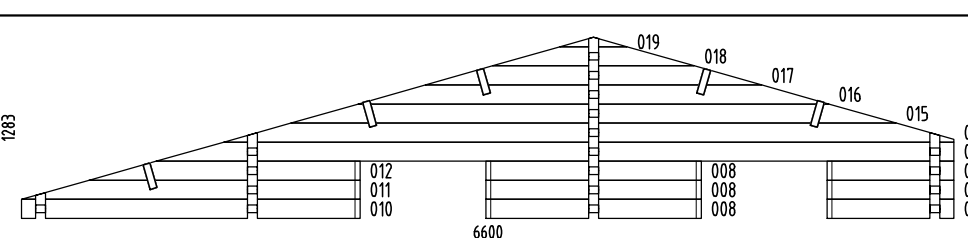
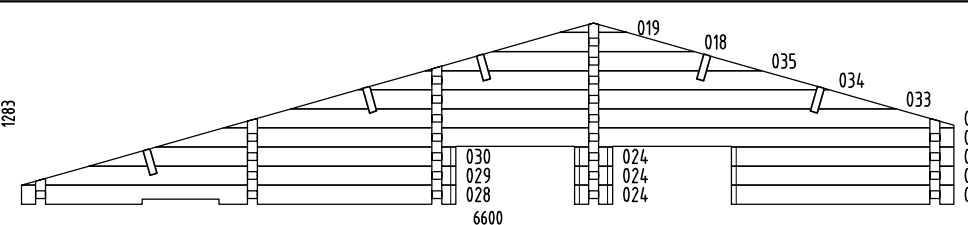
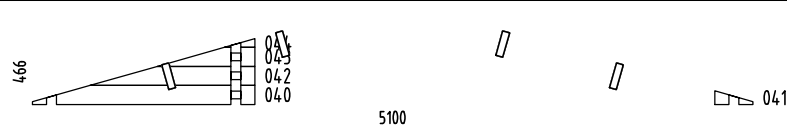
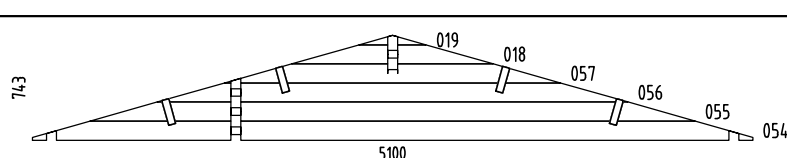
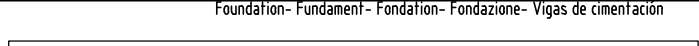
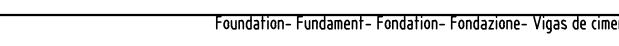
Object name -PM70-6678-		Drawing Plan H=1.2m		Scale 1:50
				Paper A3
 Palmako <small>AS Palmako Näituse 25, Tartu 50409, Estonia tel. +372 73 55 530 fax. +372 73 55 544 www.palmako.com</small>	Customer	Erimaja	Log	70x135
	Drawn by	Meelis Piirisalu		
	Date	26.05.2016	File	PM70-6678.dwg

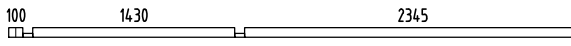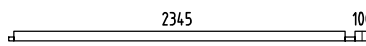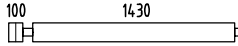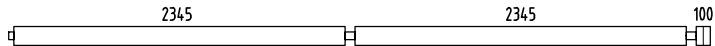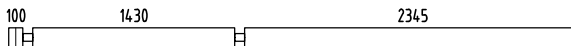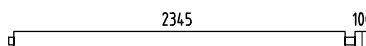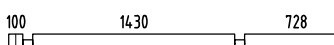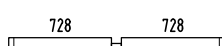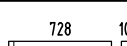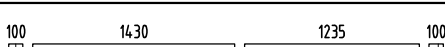 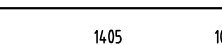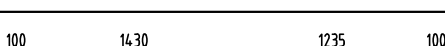 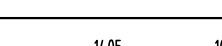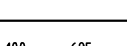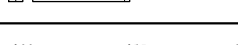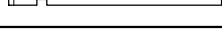 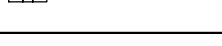
Pos	SPECIFICATION-STÜCKLISTE-NOMENCLATURE-ELEMENTI-ESPECIFICACIÓN -PM70-6678-	Pcs	Profile (mm)	Length (mm)
001		1	70x68	4050
002		1	70x68	2550
003		4	70x135	1635
004		4	70x135	4965
005		3	70x135	4050
006		3	70x135	2550
007		5	70x135	2398
008		5	70x135	1525
009		5	70x135	898
020		1	70x68	3075
021		1	70x68	270
022		1	70x68	1575
023		8	70x135	3075
024		12	70x135	270
025		12	70x135	1575
026		4	70x135	855
027		4	70x135	1675
036		1	70x68	1575
037		1	70x68	270
038		16	70x135	1575
039		16	70x135	270
045		1	70x68	2005
046		1	70x68	2255
047		7	70x135	2005
048		7	70x135	2255

 
 









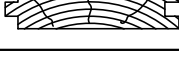
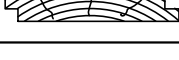


 

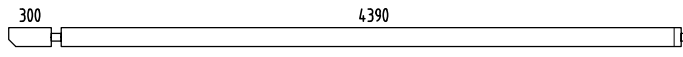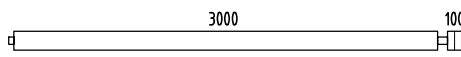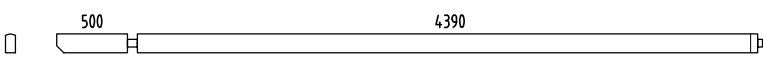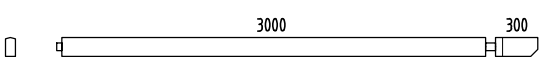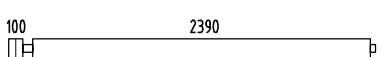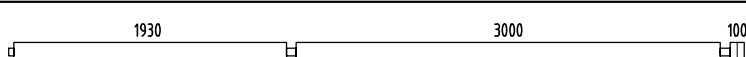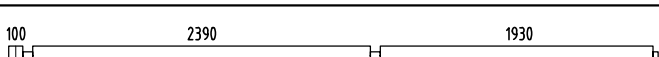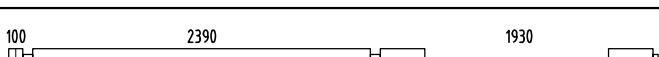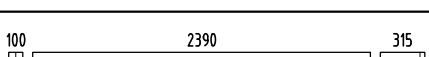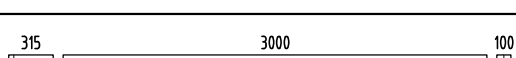

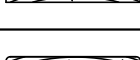
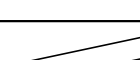
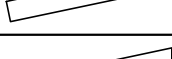

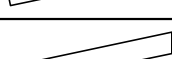
 


 
Pos	SPECIFICATION-STÜCKLISTE-NOMENCLATURE-ELEMENTI-ESPECIFICACIÓN -PM70-6678-	Pcs	Profile (mm)	Length (mm)
049	100 173 	8	70x135	343
050	173 530 	8	70x135	773
051		8	70x135	598
052	598 100 	8	70x135	768
053	100 1235 3455 100 	1	70x135	5100
058	100 3000 100 	31	70x135	3340
059	300 3000 300 	1	70x115	3740
060	100 2390 1930 100 	1	70x135	4730
061	100 100 	15	70x135	270
062	100 2390 1930 100 	9	70x135	4730
063	100 2390 1930 100 	1	70x135	4730
064	100 2390 1185 	3	70x135	3815
065	200 100 	3	70x135	370
066	100 2390 1930 100 	1	70x135	4730
067	300 2390 	2	70x135	2795
068	1930 3000 100 	1	70x135	5205
069	500 2390 1930 	1	70x135	4995
070	3000 300 	1	70x135	3405
071	100 600 	15	70x135	770
072	545 100 	30	70x135	715
073	100 2390 1930 100 	1	70x135	4730
074	100 2390 1930 100 	3	70x135	4730
075a	100 2390 1930 100 	1	70x100	4730
075b	100 1930 2390 100 			
076	100 3000 100 	1	70x135	3340
077	400 3000 100 	1	70x135	3640



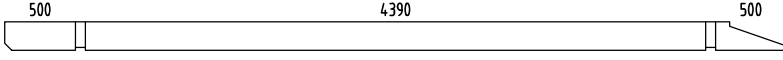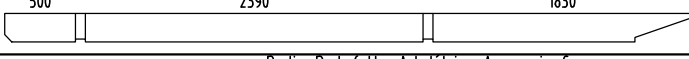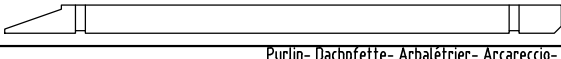
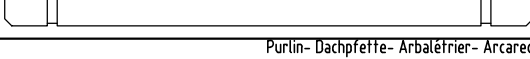
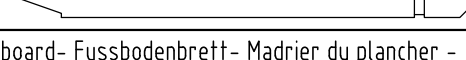
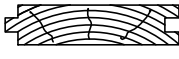




 

 


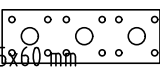


    




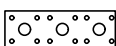





Pos	SPECIFICATION-STÜCKLISTE-NOMENCLATURE-ELEMENTI-ESPECIFICACIÓN -PM70-6678-	Pcs	Profile (mm)	Length (mm)
078		1	70x135	4795
079		5	70x135	3205
080		1	70x135	4995
081		1	70x135	3405
082		4	70x135	2595
083		4	70x135	5205
084		3	70x135	4595
085		1	70x135	4595
086		7	70x135	2945
087		7	70x135	3555
088		1	70x135	5205
089		1	70x135	4995
090		1	70x135	3405
W1-1		1		
W2-1		1		
W3-1		1		
W4-1		1		
AR5	Foundation- Fundament - Fondation- Fondazione- Vigas de cimentación 	2	80x60	4880
AR2	Foundation- Fundament - Fondation- Fondazione- Vigas de cimentación 	10	80x60	4300











 

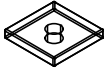
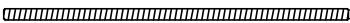



Pos	SPECIFICATION-STÜCKLISTE-NOMENCLATURE-ELEMENTI-ESPECIFICACIÓN -PM70-6678-	Pcs	Profile (mm)	Length (mm)
AR3	Foundation- Fundament- Fondation- Fondazione- Vigas de cimentación 	4	80x60	3190
AR1	Foundation- Fundament- Fondation- Fondazione- Vigas de cimentación 	13	80x60	2960
AR6	Foundation- Fundament- Fondation- Fondazione- Vigas de cimentación 	3	80x60	498
AR4	Foundation- Fundament- Fondation- Fondazione- Vigas de cimentación 	3	80x60	471
PR4	Purlin- Dachpfette- Arbalétrier- Arcareccio- Correa 500 4390 500 	3	60x200	5530
PR2	Purlin- Dachpfette- Arbalétrier- Arcareccio- Correa 500 2390 1830 	1	60x200	4860
PR3	Purlin- Dachpfette- Arbalétrier- Arcareccio- Correa 500 3000 300 	1	60x200	3940
PR1	Purlin- Dachpfette- Arbalétrier- Arcareccio- Correa 300 3000 300 	1	60x200	3740
PR5	Purlin- Dachpfette- Arbalétrier- Arcareccio- Correa 2900 300 	3	60x200	3270
FB3-1	Floor board- Fussbodenbrett- Madrier du plancher - Tavola pavimento- Tabla de suelo 	16	114x28	4755
FB3-2	Floor board- Fussbodenbrett- Madrier du plancher - Tavola pavimento- Tabla de suelo 	27	114x28	3840
FB3-3	Floor board- Fussbodenbrett- Madrier du plancher - Tavola pavimento- Tabla de suelo 	24	114x28	3450
FB3-4	Floor board- Fussbodenbrett- Madrier du plancher - Tavola pavimento- Tabla de suelo 	27	114x28	2340
FB3-5	Floor board- Fussbodenbrett- Madrier du plancher - Tavola pavimento- Tabla de suelo 	23	114x28	1230
RB2-1	Roof board- Dachbrett- Madrier du toit- Tavola tetto- Tabla de tejado 	43	89x19	4420
RB2-2	Roof board- Dachbrett- Madrier du toit- Tavola tetto- Tabla de tejado 	148	89x19	2860
FIB3-1	Floor beading- Fussbodenleiste- Baguette du plancher- Listello pavimento- Listón de suelo 	16	19x45	4500
Dia-1	Diamond- Deckbrett- Madrier- Tavola di copertura- Rombo 	2	19x140	300
EaE5-1	Eave edging- Dachrandbrett- Madrier en bordure du toit- Tavola bordo tetto- Tabla de valadizo 	2	19x95	2330
EaE5-2	Eave edging- Dachrandbrett- Madrier en bordure du toit- Tavola bordo tetto- Tabla de valadizo 	1	19x95	3740
EaE5-3	Eave edging- Dachrandbrett- Madrier en bordure du toit- Tavola bordo tetto- Tabla de valadizo 	2	19x95	4200
FaB7-1	Facia board- Giebelblende- Écran frontal- Schermo frontone- Tabla de facia 	2	19x120	1600
FaB7-2	Facia board- Giebelblende- Écran frontal- Schermo frontone- Tabla de facia 	6	19x120	2900
FaB7-3	Facia board- Giebelblende- Écran frontal- Schermo frontone- Tabla de facia 	2	19x120	4460
FaB6-1	Facia board- Giebelblende- Écran frontal- Schermo frontone- Tabla de facia 	1	19x95	1600








Pos	SPECIFICATION-STÜCKLISTE-NOMENCLATURE-ELEMENTI-ESPECIFICACIÓN -PM70-6678-	Pcs	Profile (mm)	Length (mm)
FaB6-2	Facia board- Giebelblende- Écran frontal- Schermo frontone- Tabla de facia 	3	19x95	2900
FaB6-3	Facia board- Giebelblende- Écran frontal- Schermo frontone- Tabla de facia 	1	19x95	4460
RE2-1	Roof edge reinforcement- Dachrandleiste- Baguette en bordure du toit- Rinforzo bordo tetto- Refuerzo borde tejado 	2	32x40	2480
RE2-2	Roof edge reinforcement- Dachrandleiste- Baguette en bordure du toit- Rinforzo bordo tetto- Refuerzo borde tejado 	1	32x40	3740
RE2-3	Roof edge reinforcement- Dachrandleiste- Baguette en bordure du toit- Rinforzo bordo tetto- Refuerzo borde tejado 	1	32x40	4000
RE2-4	Roof edge reinforcement- Dachrandleiste- Baguette en bordure du toit- Rinforzo bordo tetto- Refuerzo borde tejado 	1	32x40	4400
Sla13-1	Slat- Leiste- Baguette- Listello- Listón 	4	28x70	840
TP2-1	Tender post- Tenderleiste- T-poste- Rinforzo- Refuerzo 	2	32x40	360
TP2-2	Tender post- Tenderleiste- T-poste- Rinforzo- Refuerzo 	2	32x40	500
TP2-3	Tender post- Tenderleiste- T-poste- Rinforzo- Refuerzo 	2	32x40	890
TP2-4	Tender post- Tenderleiste- T-poste- Rinforzo- Refuerzo 	8	32x40	1030
TP2-5	Tender post- Tenderleiste- T-poste- Rinforzo- Refuerzo 	2	32x40	1980
TP2-6	Tender post- Tenderleiste- T-poste- Rinforzo- Refuerzo 	6	32x40	2040
Fim	-Fixing kit- Befestigungsset- Moyens de fixation- Materiale di fissaggio- Kit de fijación 	1	<u>USE</u>	
QKSKR1 0x160Zn	Bolt -Schloss-schraube -Boulon- Bullone- Perno- 10x160mm KSKR 	8	PRx	
QMLint	Connection tape -Verbindungsband für Bohlen -Ruban de connection -Nastro di connessione- Cinta de conexion 1x25x60mm 	25	001; 003; 005 ...	
QPlas tikka te85mm	Covering cap - Abdeckkappe - Couvercle - Copertura- Cubierta 	2	060; 076	
QULli nkKULD	Door fittings- Türbeschlag- Ferrure- Ferramenta porta- Manilla (puerta)- 	4		
QNA1 4x40M	Nail- Nagel- Clou- Chiodo- Clavo- 1.4x40mm 	140	FIB3-1	
QNA2 2x50Zn	Nail- Nagel- Clou- Chiodo- Clavo- 2.5x50mm 	1000	FB	
QNA3 x70Zn	Nail- Nagel- Clou- Chiodo- Clavo- 3x70mm 	900	RB	
QKR3 5x40Zn	Screw- Schraube- Vis- Vite- Tornillo- 3.5x40mm 	250	EaE; FaB; RE	
QKR3 x30Zn	Screw- Schraube- Vis- Vite- Tornillo- 3x30mm 	100		
QKR4 5x50Zn	Screw- Schraube- Vis- Vite- Tornillo- 4.5x50mm 	330	U-7x; A-7x; TA7x ...	
QKR4 5x70Zn	Screw- Schraube- Vis- Vite- Tornillo- 4.5x70mm 	60	PRx; 046; 045 ...	

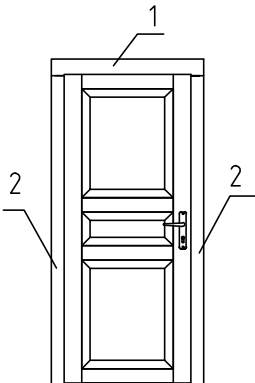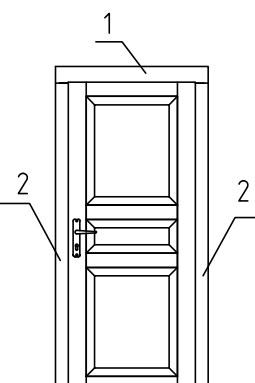



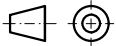
Pos	SPECIFICATION-STÜCKLISTE-NOMENCLATURE-ELEMENTI-ESPECIFICACIÓN -PM70-6678-	Pcs	Profile (mm)	Length (mm)
QKR6x 120ZN	Screw- Schraube- Vis- Vite- Tornillo- 6x120mm 	70	ARx	
QSE1 0x30	Washer- Dichtscheibe- Joint- Rondella- Arandela- 10x30mm 	23	KLx; PRx	
QSE5 0x50	Washer- Dichtscheibe- Joint- Rondella- Arandela- 50x50x4mm EM NKS4.0504 	2	060; 076	
KL1	Threaded rod- Gewindestangen- Barre fileté- Asta filettata- Varilla roscada M10 	13		2000
KL2	Threaded rod- Gewindestangen- Barre fileté- Asta filettata- Varilla roscada M10 	2		2000
KL3	Threaded rod- Gewindestangen- Barre fileté- Asta filettata- Varilla roscada M10 	1		1030
KL4	Threaded rod- Gewindestangen- Barre fileté- Asta filettata- Varilla roscada M10 	1		900
KL5	Threaded rod- Gewindestangen- Barre fileté- Asta filettata- Varilla roscada M10 	8		350
KL6	Threaded rod- Gewindestangen- Barre fileté- Asta filettata- Varilla roscada M10 	1		230
	Nut- Schraubenmutter- Écrou- Dado- Tuerca- M10mm 	15	KLx	
	Extension nut- Verlängerungsmutter- Écrou rallonge- Dado di prolunga- Tuerca de extensión- JM10 	11	KLx	
	Captive nut- Einschlagmutter- Écrou a griffes- Dado a ragno filettatura- Tuerca arana- LM10 	15	KLx	
U-711L	Door - Tür - Porte - Porta-Puerta 835x2028  U-711L Door 835x2028x72 mm Side slat - Randleiste Baguette en bordure - Listello bordo 1. 19x95x1085 mm 2 pcs 2. 19x70x2025 mm 4 pcs	2		
U-711R	Door - Tür - Porte - Porta-Puerta 835x2028  U-711R Door 835x2028x72 mm Side slat - Randleiste Baguette en bordure - Listello bordo 1. 19x95x1085 mm 2 pcs 2. 19x70x2025 mm 4 pcs	1		

 


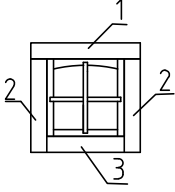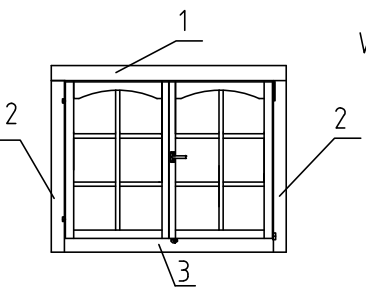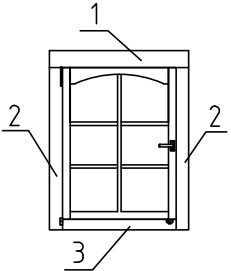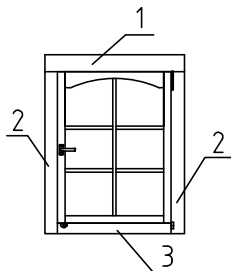Pos	SPECIFICATION-STÜCKLISTE-NOMENCLATURE-ELEMENTI-ESPECIFICACIÓN -PM70-6678-	Pcs	Profile (mm)	Length (mm)
A-704	<p>Window - Fenster - Fenetre - Finestra-Ventana 540x540</p> <p>A-704</p> <p>Window 540x540x72 mm</p>  <p>Side slat - Randleiste Baguette en bordure - Listello bordo</p> <p>1. 19x95x795 mm 2 pcs 2. 19x70x795 mm 4 pcs 3. 19x70x505 mm 2 pcs</p>	2		
TA-702	<p>Window - Fenster - Fenetre - Finestra-Ventana 1290x1044</p> <p>TA-702</p> <p>Window 1290x1044x72 mm</p>  <p>Side slat - Randleiste Baguette en bordure - Listello bordo</p> <p>1. 19x95x1550 mm 2 pcs 2. 19x70x1060 mm 4 pcs 3. 19x70x1250 mm 2 pcs</p>	1		
A-701L	<p>Window - Fenster - Fenetre - Finestra-Ventana 882x1044</p> <p>A-701L</p> <p>Window 882x1044x72 mm</p>  <p>Side slat - Randleiste Baguette en bordure - Listello bordo</p> <p>1. 19x95x1005 mm 2 pcs 2. 19x70x1060 mm 4 pcs 3. 19x70x850 mm 2 pcs</p>	2		
A-701R	<p>Window - Fenster - Fenetre - Finestra-Ventana 882x1044</p> <p>A-701R</p> <p>Window 882x1044x72 mm</p>  <p>Side slat - Randleiste Baguette en bordure - Listello bordo</p> <p>1. 19x95x1005 mm 2 pcs 2. 19x70x1060 mm 4 pcs 3. 19x70x850 mm 2 pcs</p>	2		

 

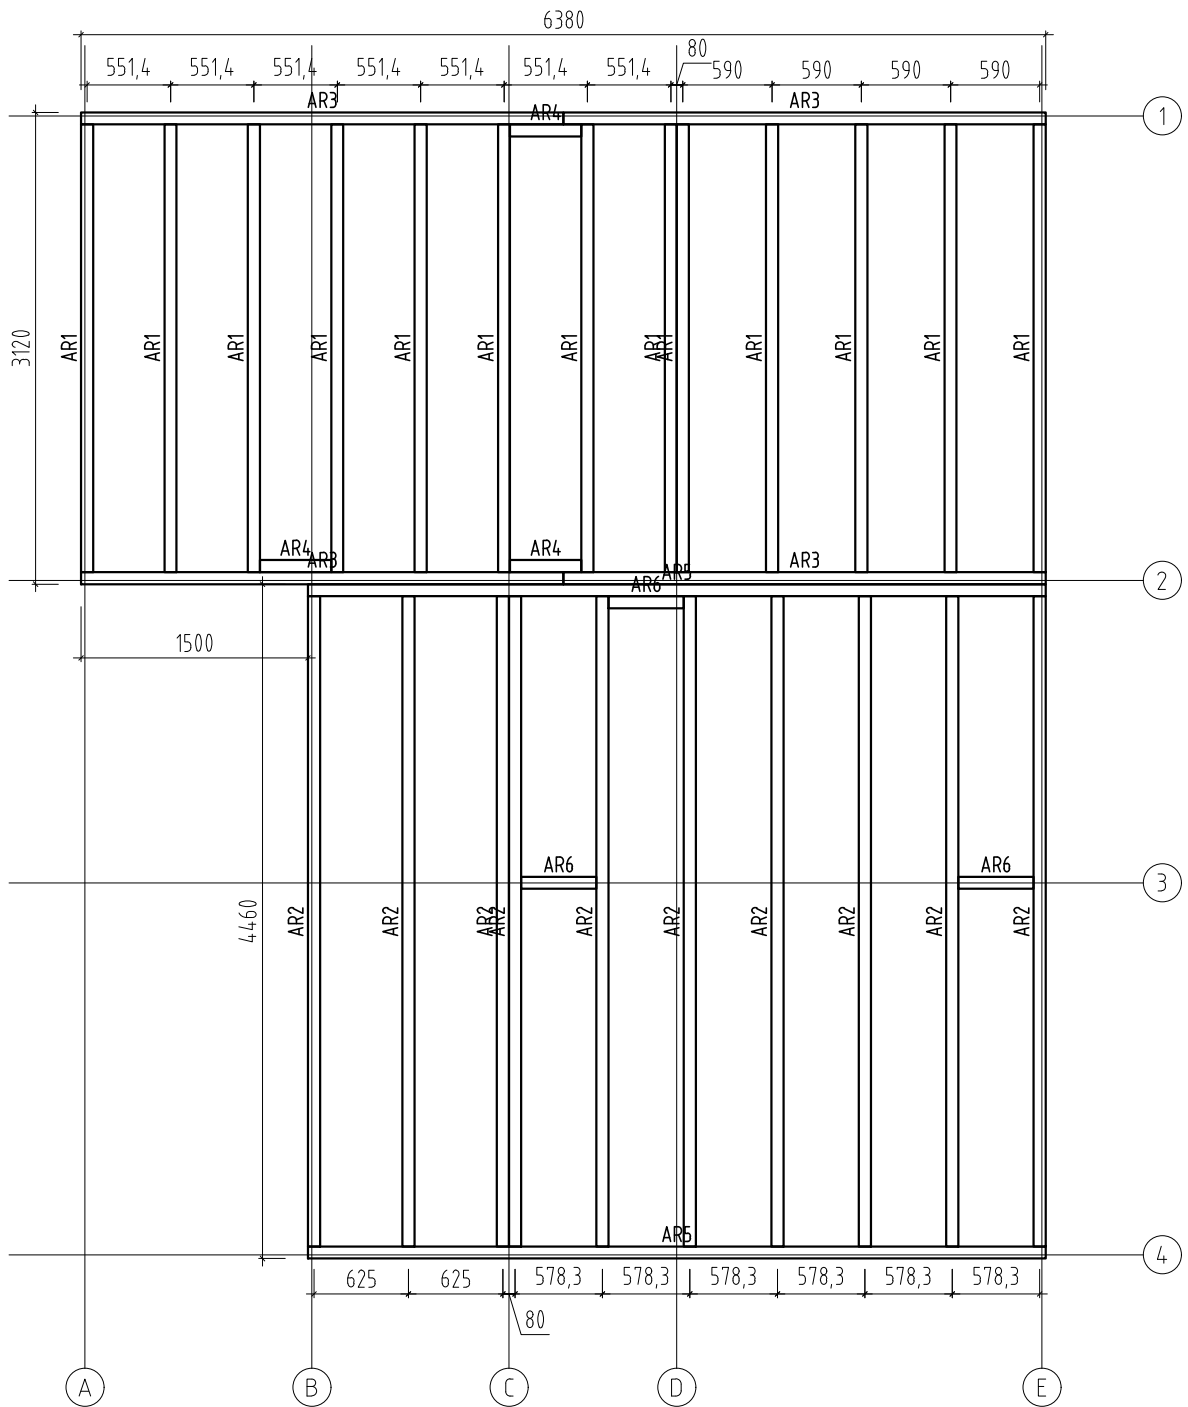

Object name -PM70-6678-	Drawing Plan	Foundation- Fundament- Fondation- Fondazione- Vigas de cimentación a)	Scale 1:50
			Paper A4
 AS Palmako Näituse 25, Tartu 50409, Estonia tel. +372 73 55 530 fax. +372 73 55 544 www.palmako.com	Customer Erimaja	Log 70x135	
	Drawn by Meelis Piirisalu		
	Date 26.05.2016	File PM70-6678.dwg	Page 1

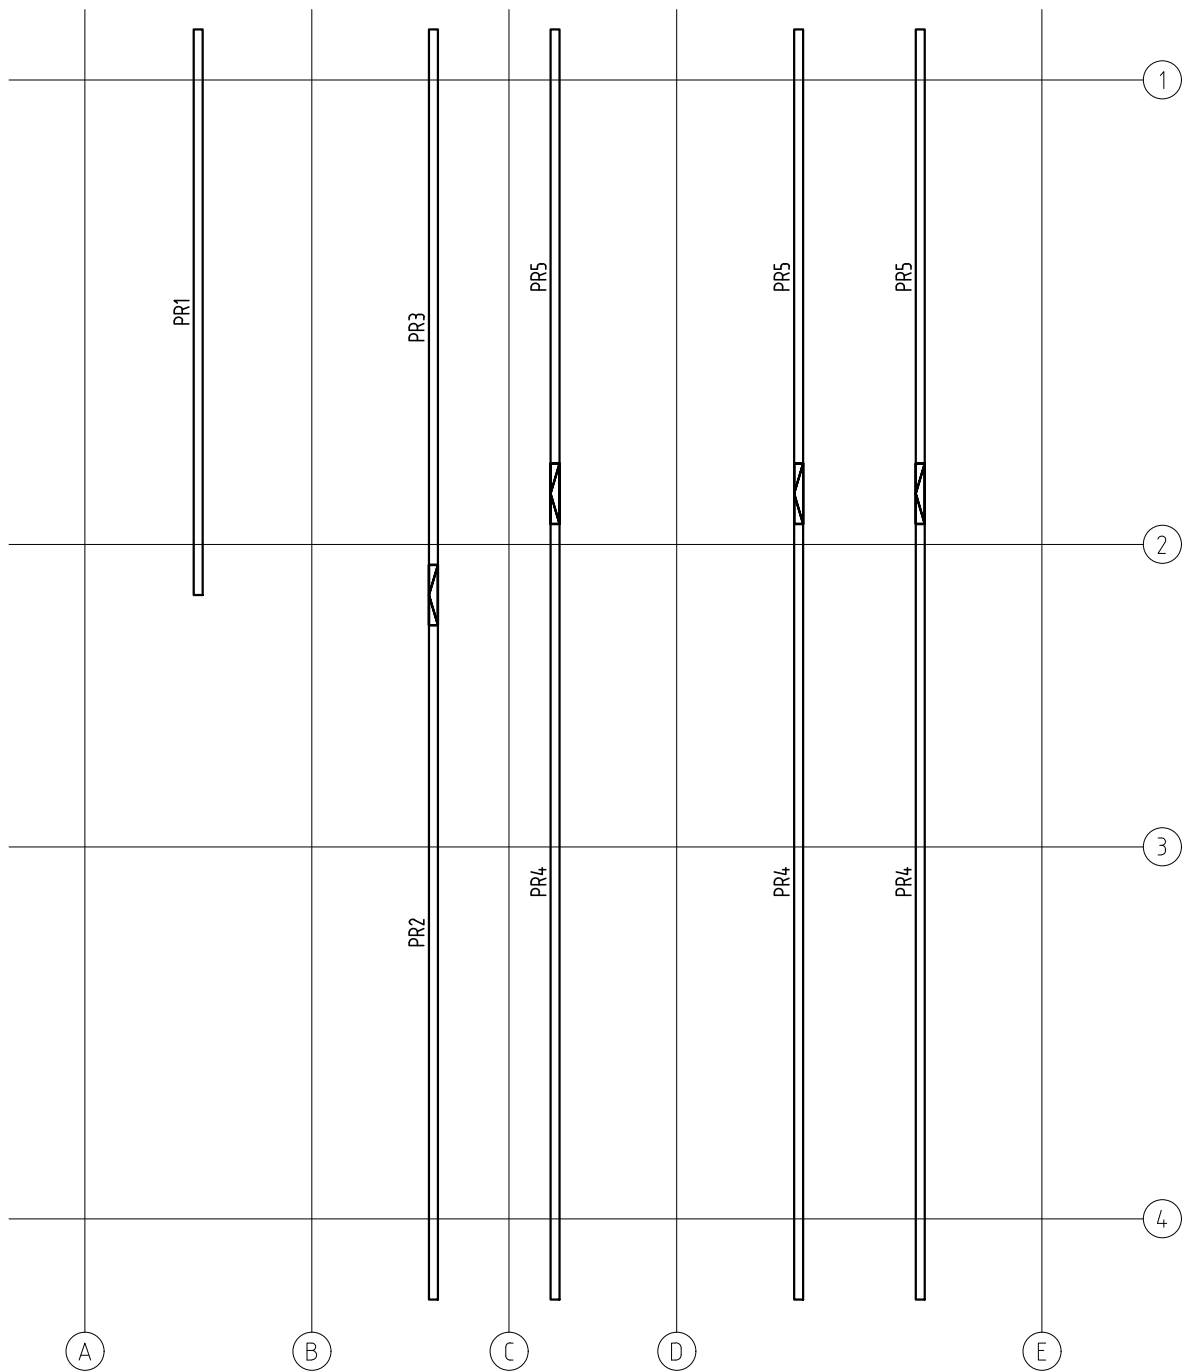

Object name
-PM70-6678-

Drawing
Plan Purlin- Dachpfette- Arbalétrier-
Arcareccio- Correa a)

Scale 1:50

Paper A4



AS Palmako
Näituse 25, Tartu 50409, Estonia
tel. +372 73 55 530
fax. +372 73 55 544
www.palmako.com


Customer Erimaja

Log 70x135


Drawn by Meelis Piirisalu

Date 26.05.2016


File PM70-6678.dwg

 

Page 1

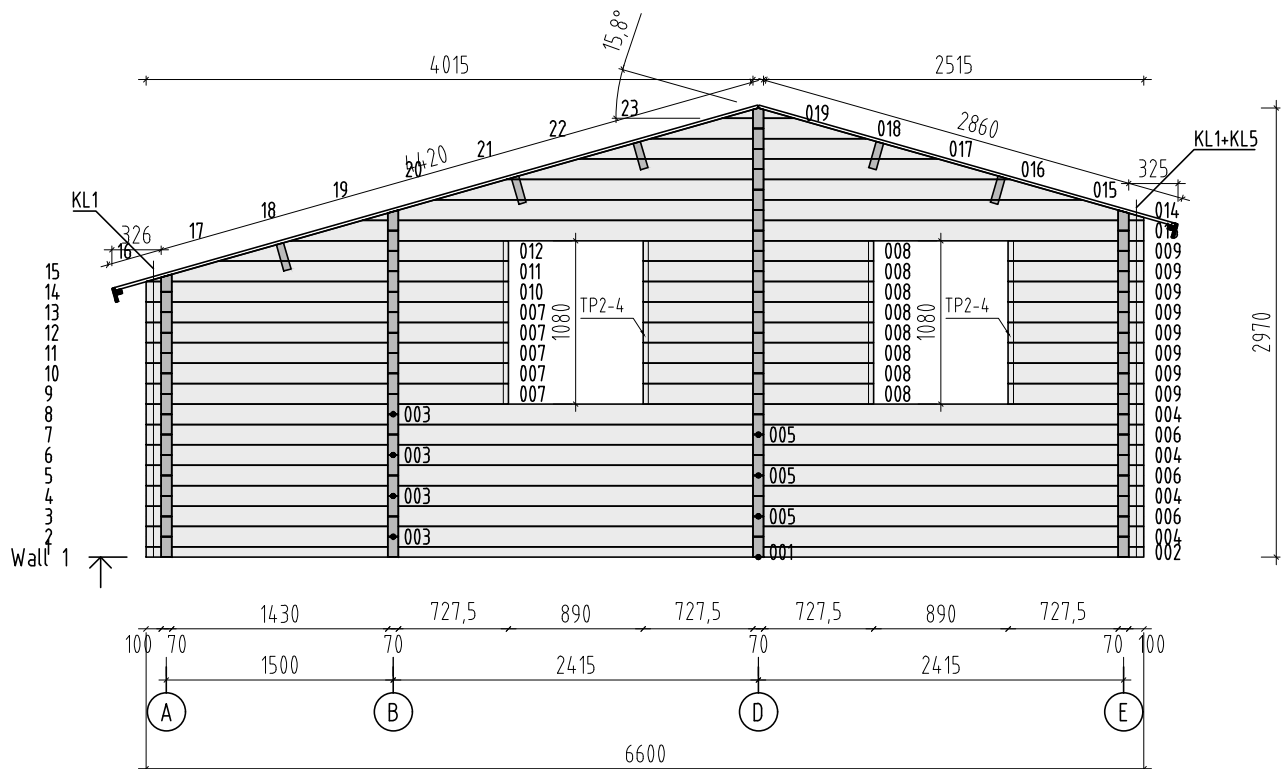

Object name -PM70-6678-	Drawing WALL 1		Scale 1:50
			Paper A4
Palmako AS Palmako Näituse 25, Tartu 50409, Estonia tel. +372 73 55 530 fax. +372 73 55 544 www.palmako.com	Customer Erimaja	Log 70x135	
	Drawn by Meelis Piirisalu		
	Date 26.05.2016	File PM70-6678.dwg	Page 7

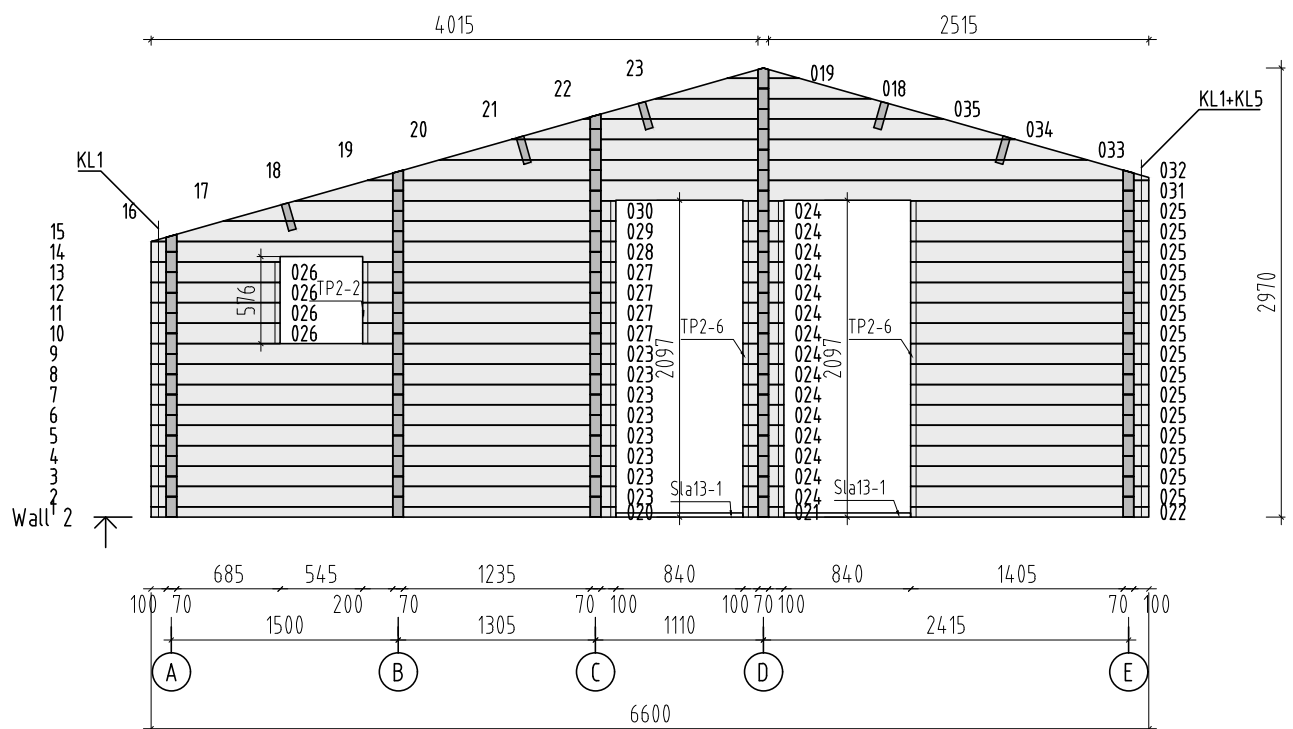

Object name
-PM70-6678-

Drawing
WALL 2

Scale 1:50
Paper A4


Palmako
LEMEKS GROUP

AS Palmako
Näituse 25, Tartu 50409, Estonia
tel. +372 73 55 530
fax. +372 73 55 544
www.palmako.com

Customer Erimaja
Drawn by Meelis Piirisalu
Date 26.05.2016

Log 70x135
File PM70-6678.dwg

Page 8

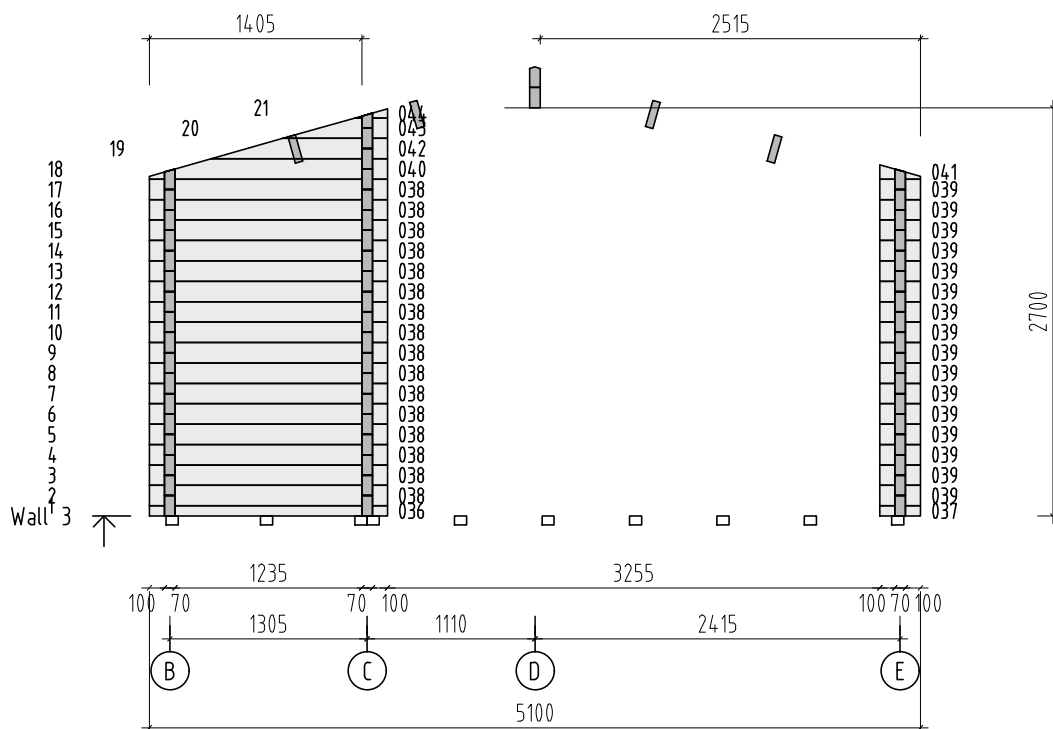

Object name
-PM70-6678-

Drawing
WALL 3

Scale 1:50
Paper A4


Palmako
LEMEKS GROUP

AS Palmako
Näituse 25, Tartu 50409, Estonia
tel. +372 73 55 530
fax. +372 73 55 544
www.palmako.com

Customer Erimaja
Drawn by Meelis Piirisalu
Date 26.05.2016

Log 70x135
File PM70-6678.dwg

Page 9

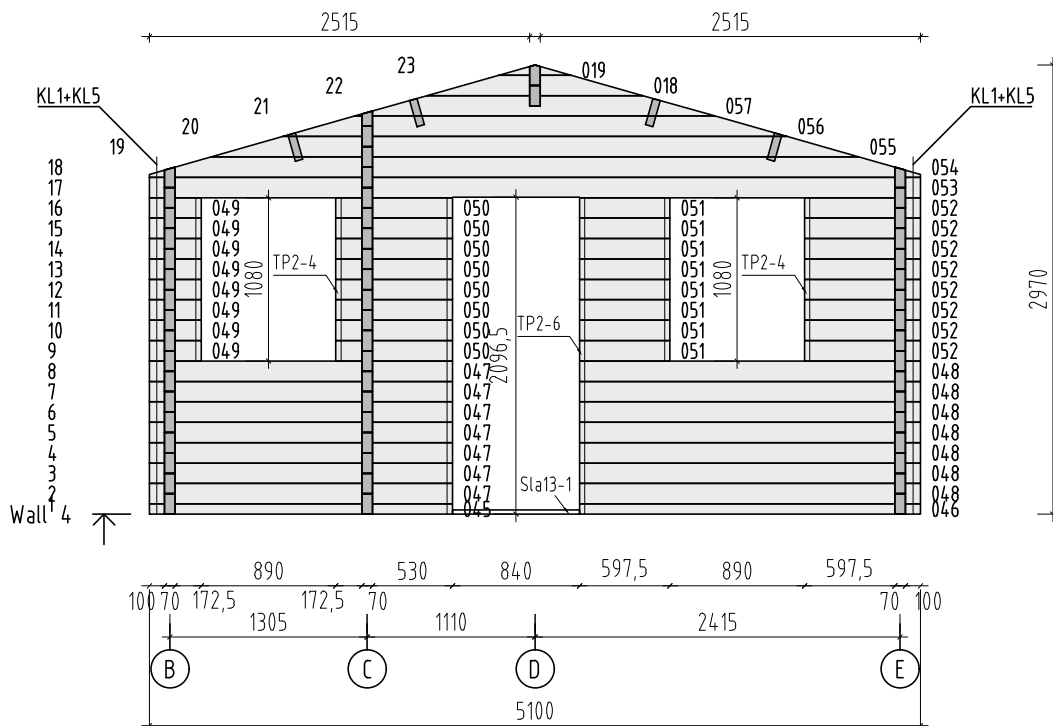

Object name
-PM70-6678-

Drawing
WALL 4

Scale 1:50
Paper A4


Palmako
LEMEKS GROUP

AS Palmako
Näituse 25, Tartu 50409, Estonia
tel. +372 73 55 530
fax. +372 73 55 544
www.palmako.com

Customer Erimaja
Drawn by Meelis Piirisalu
Date 26.05.2016

Log 70x135
File PM70-6678.dwg

Page 10

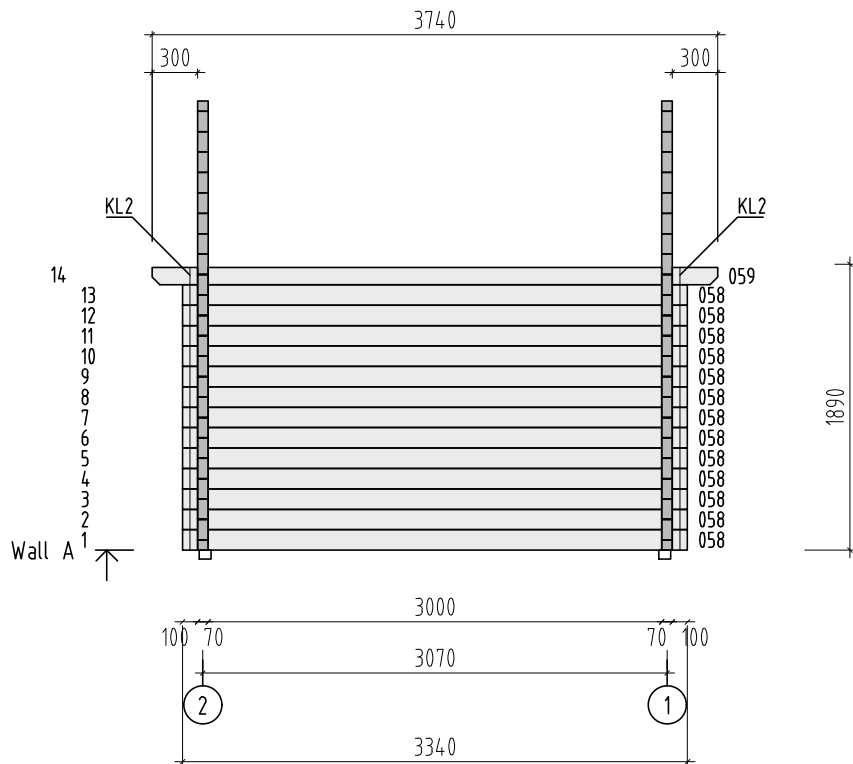

Object name
-PM70-6678-


Drawing
WALL A

Scale 1:50
Paper A4


Palmako
LEMEKS GROUP

AS Palmako
Näituse 25, Tartu 50409, Estonia
tel. +372 73 55 530
fax. +372 73 55 544
www.palmako.com


Customer	Erimaja	Log	70x135
Drawn by	Meelis Piirisalu		
Date	26.05.2016	File	PM70-6678.dwg

 


Page 2

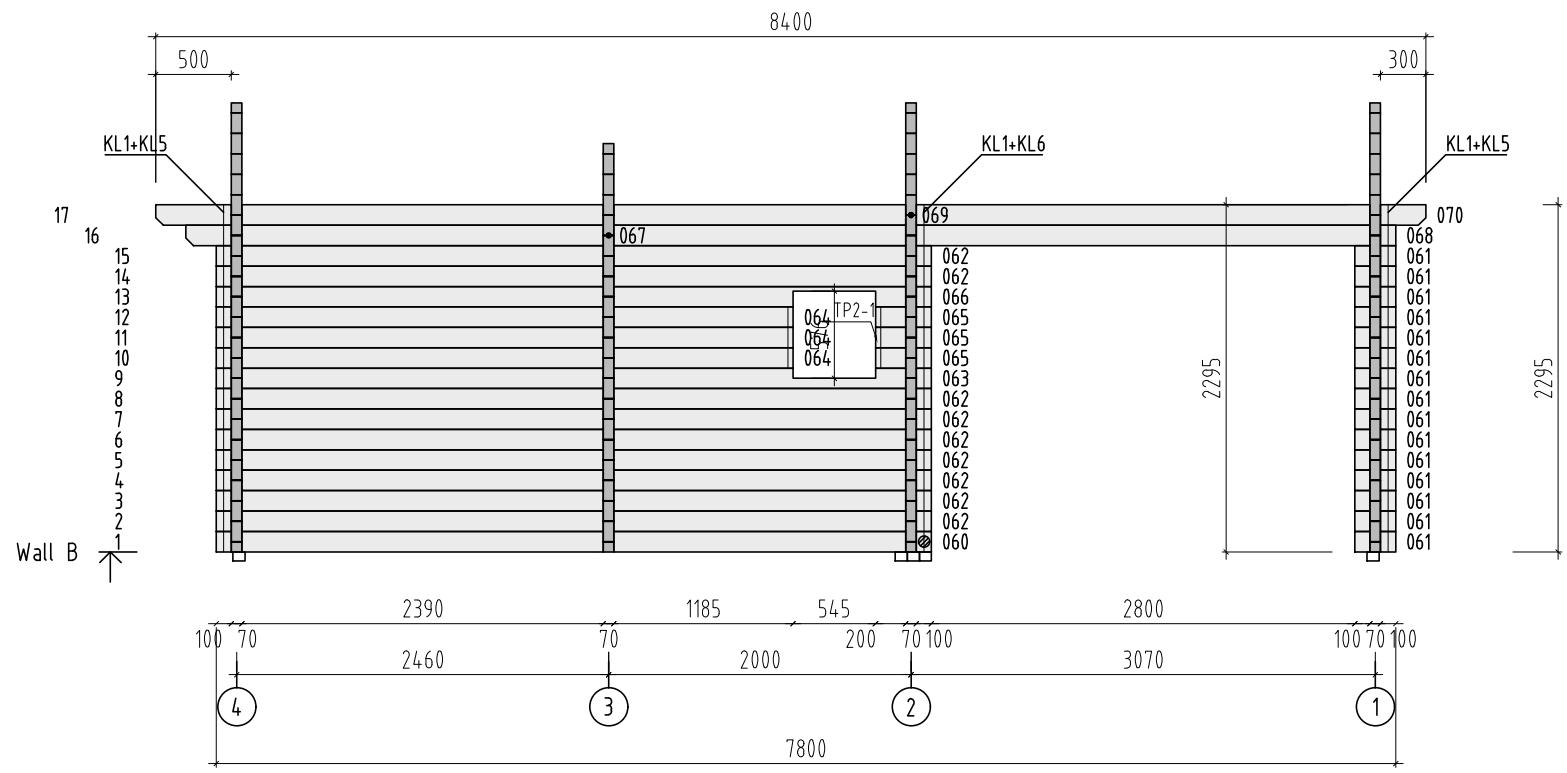


Object name -PM70-6678-		Drawing WALL B		Scale 1:50
				Paper A4
Palmako AS Palmako Näituse 25, Tartu 50409, Estonia tel. +372 73 55 530 fax. +372 73 55 544 www.palmako.com LEMES GROUP	Customer Erimaja	Log 70x135		
	Drawn by Meelis Piirisalu			
	Date 26.05.2016	File PM70-6678.dwg	Page 3	

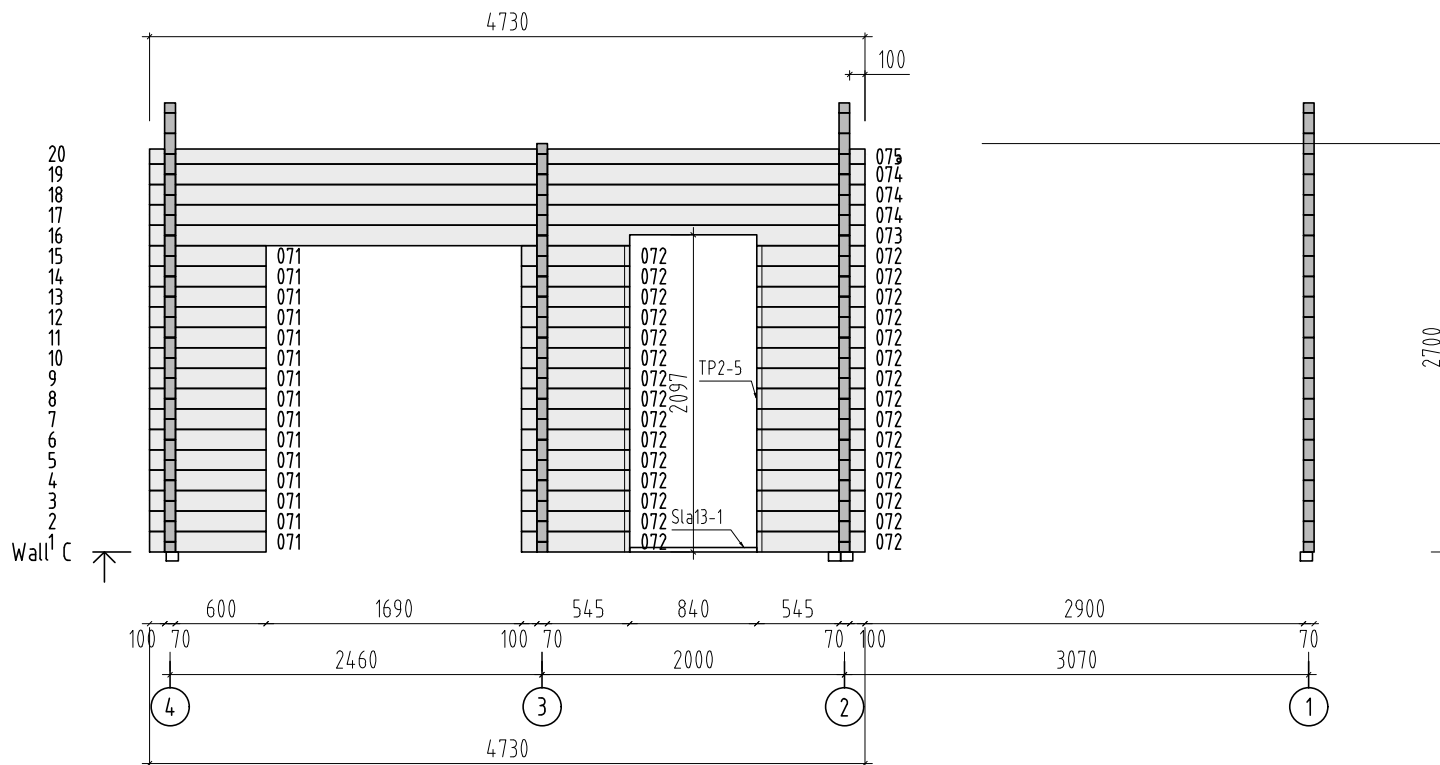

Object name -PM70-6678-		Drawing WALL C		Scale 1:50
				Paper A4
Palmako <small>AS Palmako Näituse 25, Tartu 50409, Estonia tel. +372 73 55 530 fax. +372 73 55 544 www.palmako.com</small>	Customer Erimaja	Log 70x135		
	Drawn by Meelis Piirisalu			
	Date 26.05.2016	File PM70-6678.dwg	Page 4	

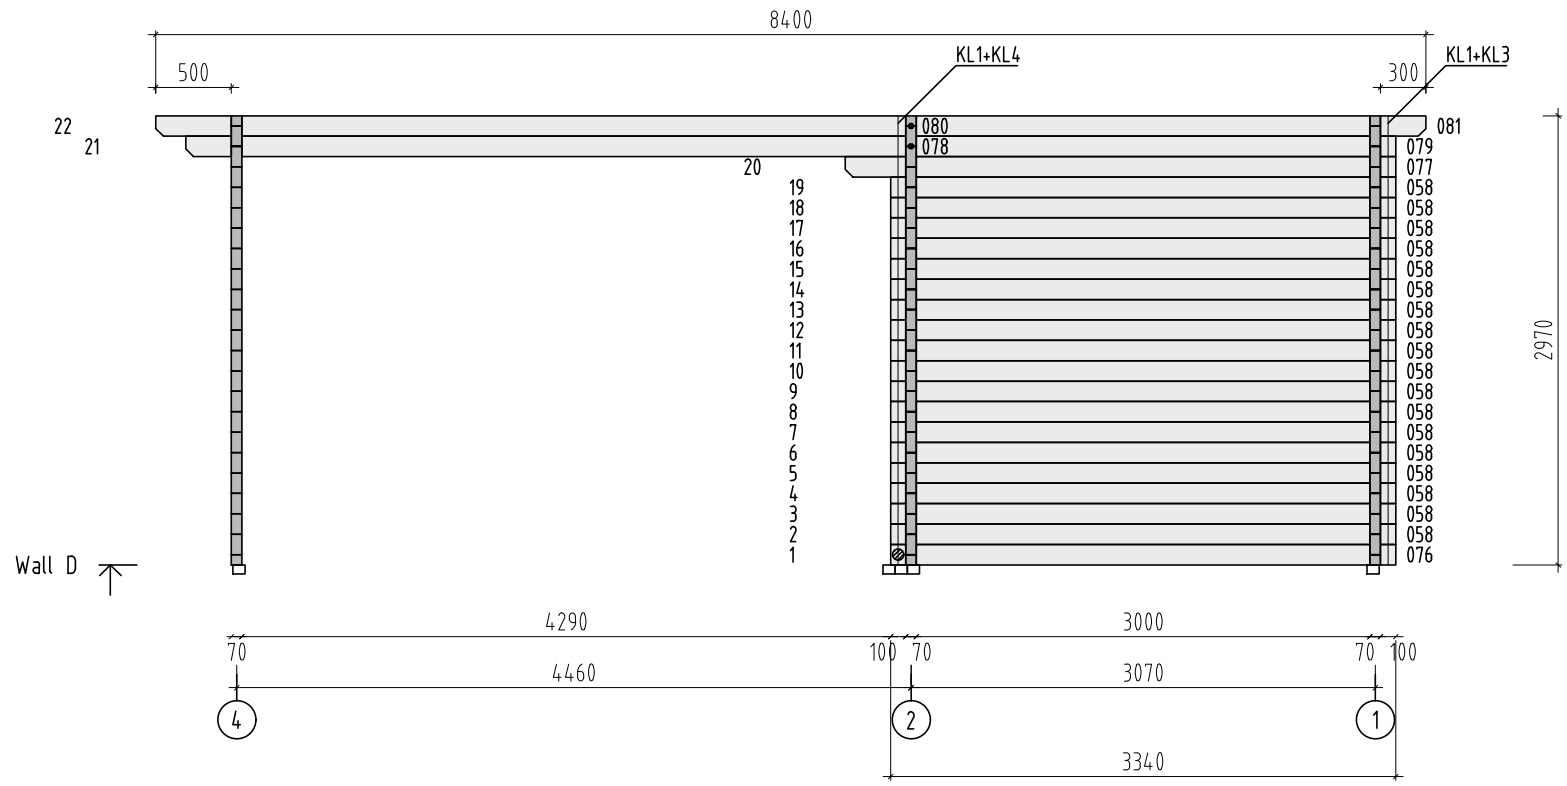

Object name -PM70-6678-		Drawing WALL D		Scale 1:50
				Paper A4
Palmako AS Palmako Näituse 25, Tartu 50409, Estonia tel. +372 73 55 530 fax. +372 73 55 544 www.palmako.com LEMEKS GROUP	Customer Erimaja	Log 70x135		
	Drawn by Meelis Piirisalu			
	Date 26.05.2016	File PM70-6678.dwg	Page 5	

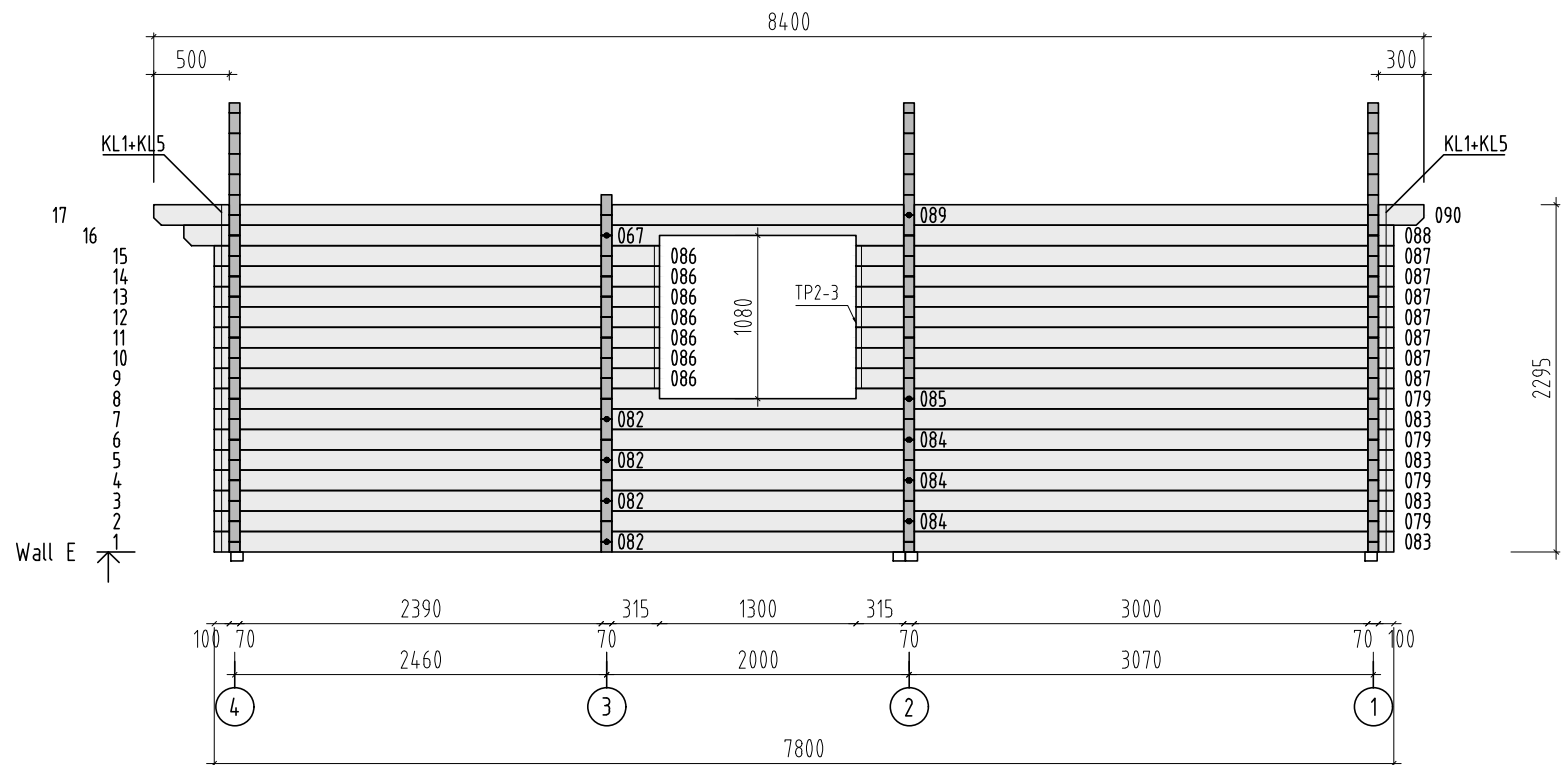

Object name -PM70-6678-		Drawing WALL E		Scale 1:50
				Paper A4
Palmako AS Palmako Näituse 25, Tartu 50409, Estonia tel. +372 73 55 530 fax. +372 73 55 544 www.palmako.com LEMES GROUP	Customer Erimaja	Log 70x135		
	Drawn by Meelis Piirisalu			
	Date 26.05.2016	File PM70-6678.dwg	Page 6	