

Installation manual





NORDIC HOUSE OSLO

Width 448 x Depth 548 cm

Log thickness 18 mm



The producer shall have the right to make technical changes to the product • Technische Änderungen vorbehalten • Le producteur réserve le droit d'effectuer des modifications techniques au produit • Il produttore mantiene il diritto di apportare modifiche tecniche al prodotto • Reservado el derecho a modificaciones técnicas • Produsent forbeholder seg retten til å endre tekniske egenskaper ved produktet • Alle rechten en technische wijzigingen voorbehouden • Valmistaja pidättää oikeuden tehdä tuotteeseen teknisiä muutoksia • Tillverkaren har rätt att utföra tekniska förändringar för produkten

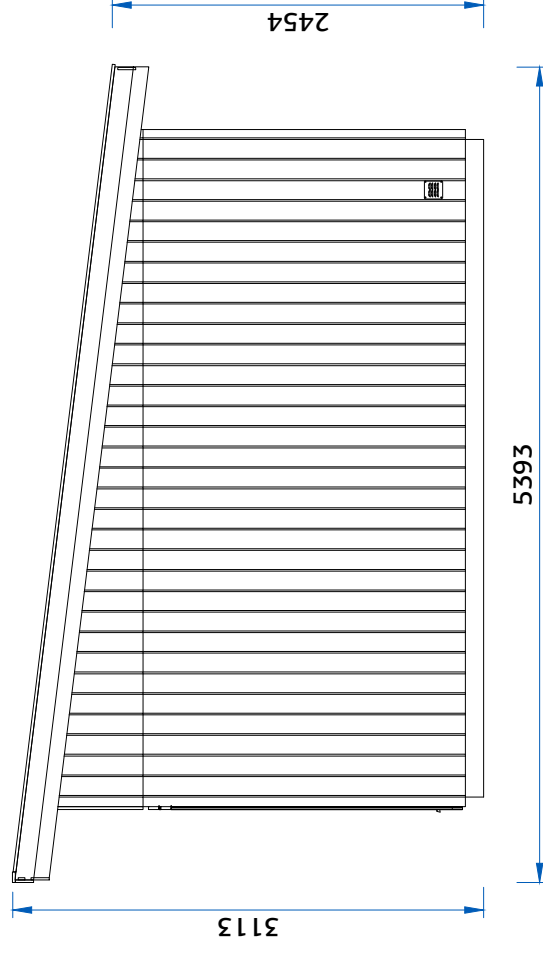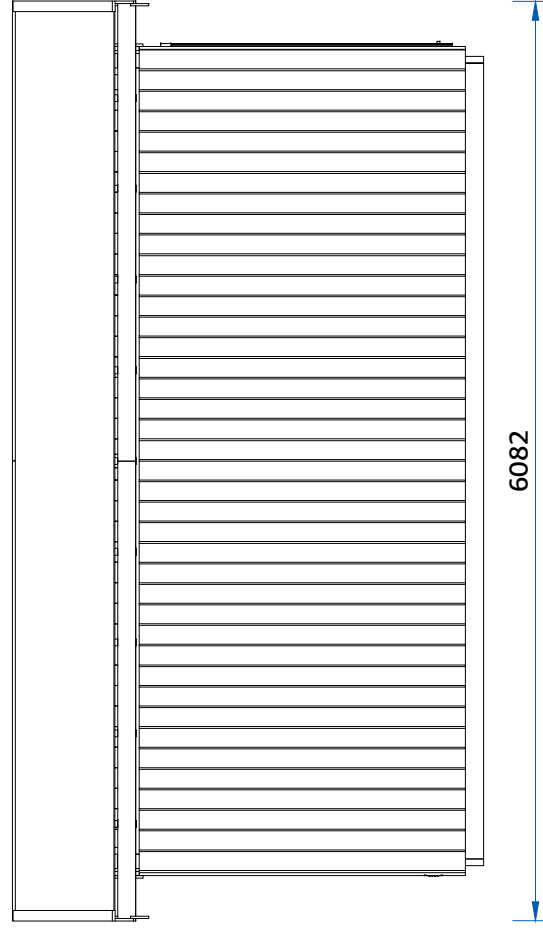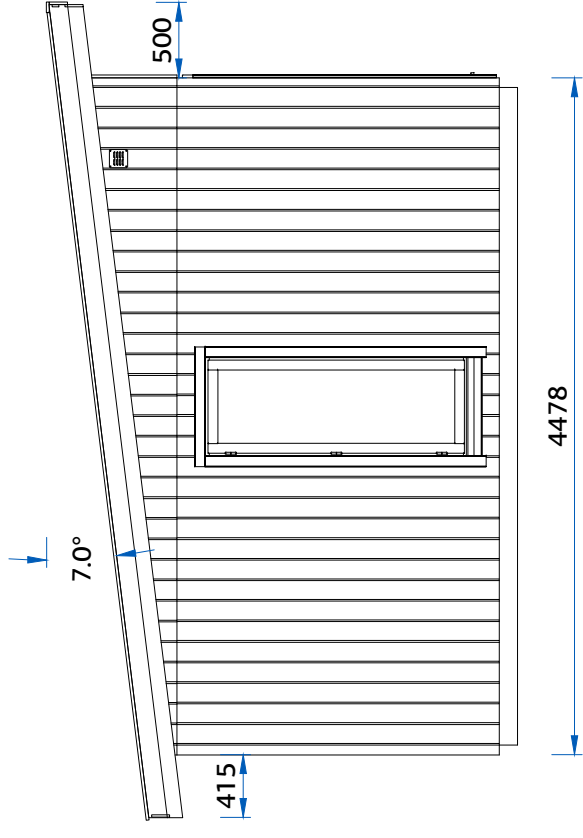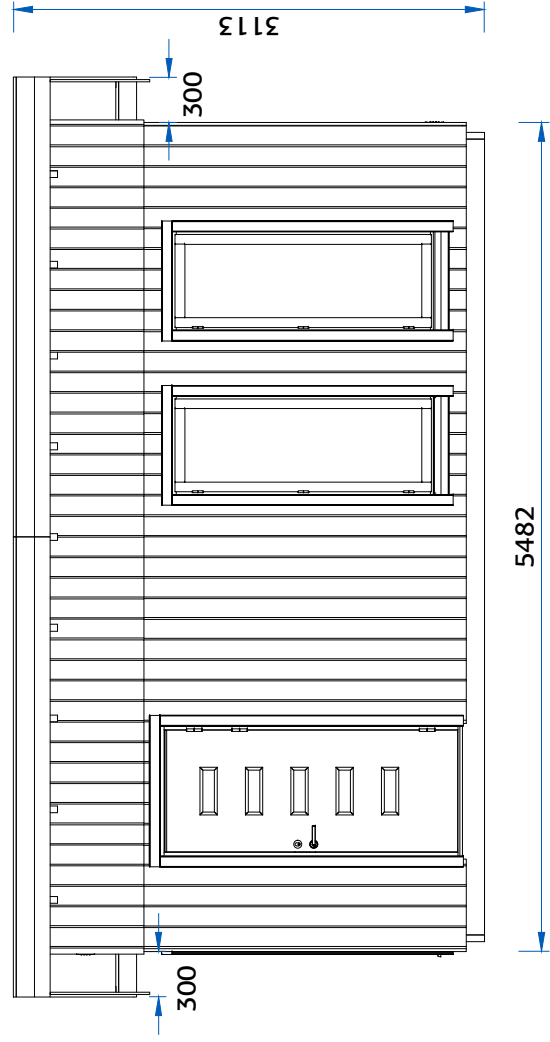

Object name


ANNIKA 21.5

Drawing

Vaated

Scale 1:50

Paper A3

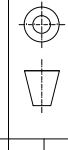





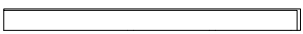
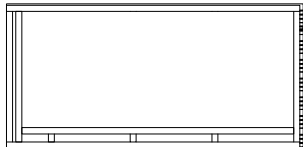
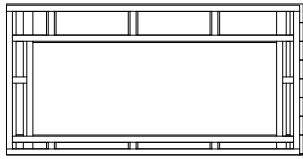
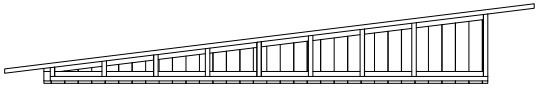
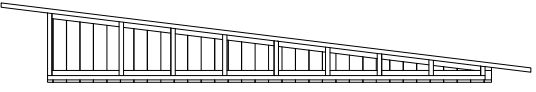
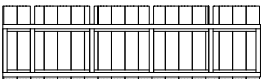
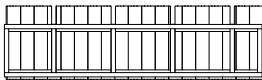
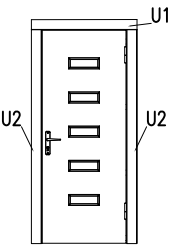
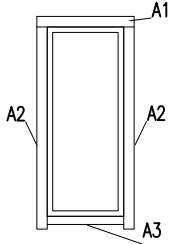
Page 1









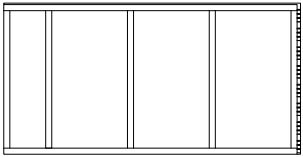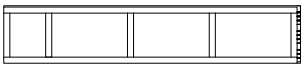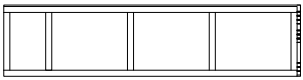


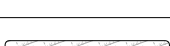














AS Palmako
Näsiluise 25, Tartu 50009, Estonia
tel. +372 73 55 550
fax. +372 73 55 544
www.palmako.com

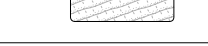Palmako
LEHETS GROUP



Customer Log
Drawn by 007
Date 27.11.2017

File Annika 21.5.dwg

| | | | |
|--------------|--|-------------------|----|
| EL1 |  | 2155 x 1097 x 160 | 11 |
| EL2 |  | 2155 x 417 x 160 | 4 |
| EL3 |  | 2155 x 543 x 160 | 2 |
| EL4 |  | 2155 x 169 x 65 | 2 |
| EL5 |  | 2155 x 160 x 74 | 2 |
| EL6 |  | 2155 x 1097 x 160 | 1 |
| EL7 |  | 2155 x 1097 x 160 | 3 |
| EL8 |  | 5342 x 825 x 160 | 1 |
| EL9 |  | 5342 x 825 x 160 | 1 |
| EL10 |  | 2609 x 765 x 160 | 1 |
| EL11 |  | 2599 x 765 x 160 | 1 |
| U105-15-920R |  <p>U1 – 19x40x1050 2 pcs U2 – 19x70x2000 4 pcs</p> | 870 x 1985 x 105 | 1 |
| A105-4R |  <p>A1 – 19x70x850 2 pcs A2 – 19x70x1900 4 pcs A3 – 19x70x700 2 pcs</p> | 660 x 1740 x 105 | 3 |
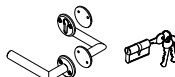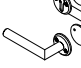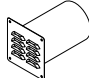
| | | | | |
|----|--|-------------|---|-------|
| 1 |  | Impregnated | 45 x 145 x 5262 | 10 |
| 2 |  | Impregnated | 45 x 145 x 4348 | 2 |
| 3 |  | | 19 x 89 x 4153 | 58 |
| 4 |  | | 44 x 95 x 5198 | 1 |
| 5 |  | | 45 x 195 x 5397 | 9 |
| 6 |  | | 19 x 89 x 3625 | 61 |
| 7 |  | | 19 x 89 x 2425 | 61 |
| 8 |  | | 32 x 40 x 5376 | 2 |
| 9 |  | | 16 x 120 x 5500 | 4 |
| 10 |  | | 19 x 70 x 5380 | 2 |
| 11 |  | | 19 x 70 x 3041 | 2 |
| 12 |  | | 16 x 120 x 3041 | 6 |
| 13 |  | | 16 x 45 x 3041 | 2 |
| 14 |  | | 19 x 70 x 2200 | 10 |
| 15 |  | | 18 x 145 x 765 | 3 |
| 16 |  | | 10 x 192 x 576 | 16 |
| 17 |  | | 10 x 192 x 282 | 4 |
| F1 |  | | 70 x 70 x 55 | 18 |
| F2 |  | | Ø 6 x 120 | 40 |
| F3 |  | | Ø 5 x 90 | 230 |
| F4 |  | | Ø 4.5 x 50 | 320 |
| F5 |  | | Ø 4 x 40 | 220 |
| F6 |  | | Ø 2,2 x 50 | 1300 |
| F7 |  | | QULink/ASSA QULSydamik/ASSA QULSydamikkate/ASSA | 1 set |
| F8 |  QKR4_5x25YZn | | Ø 4.5 x 25 | 8 |
| F9 |  | | 140x140toruga | 2 |

1

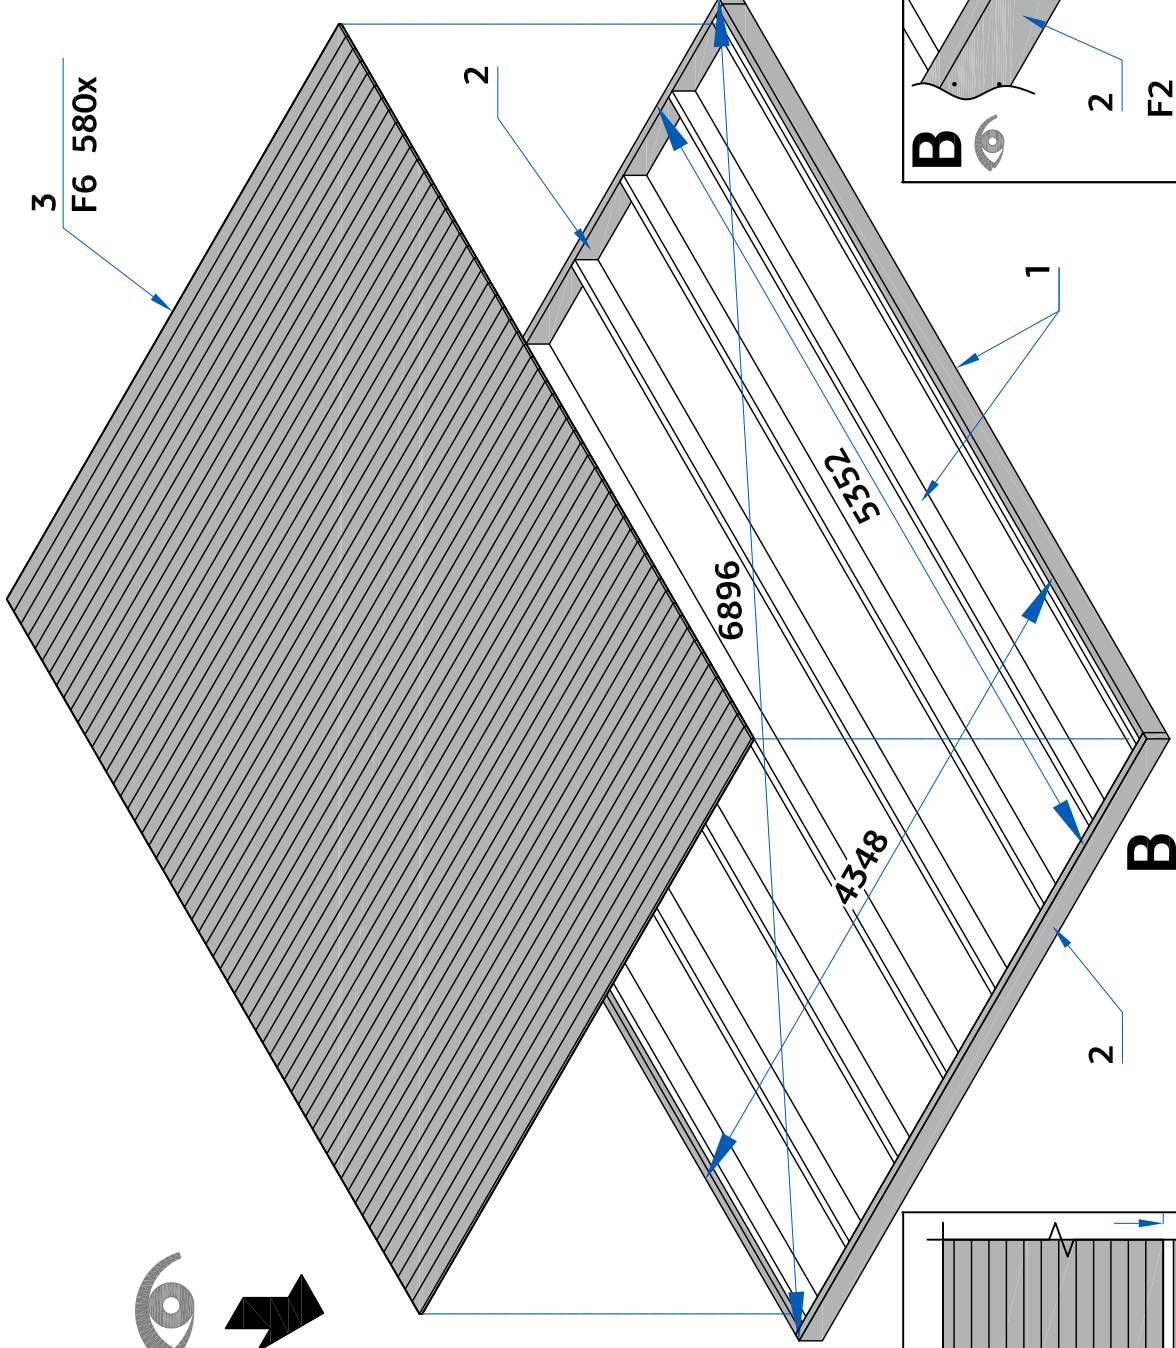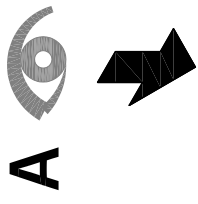

3
F6 580x

2

6896


5352

4348


1

B

2

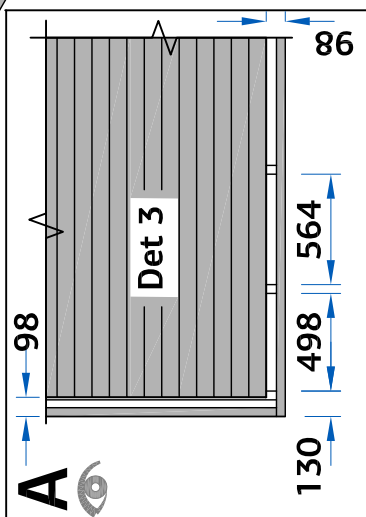

A

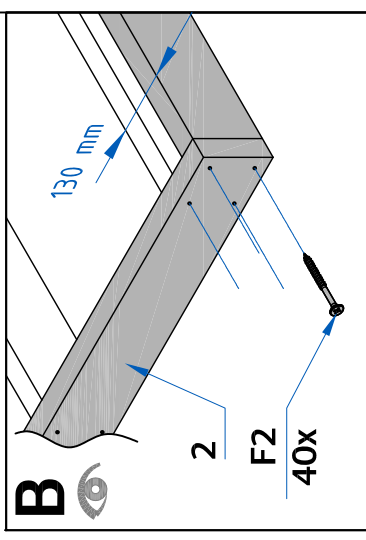

B




2

F2


40x

130 mm



2

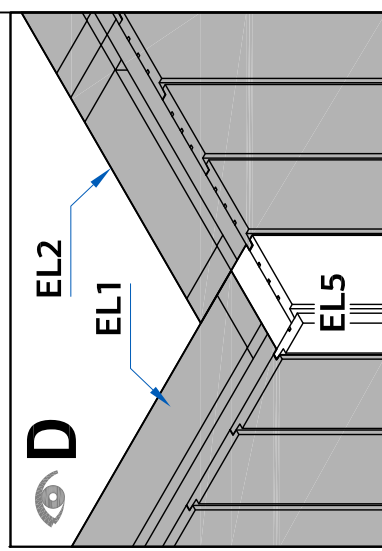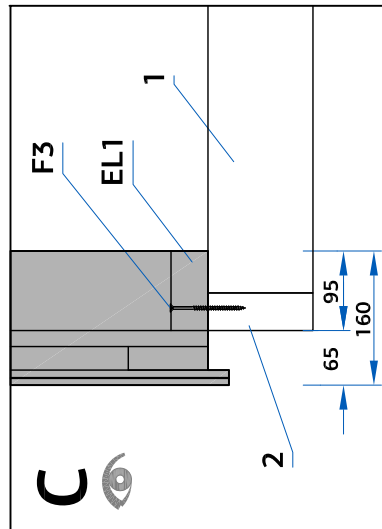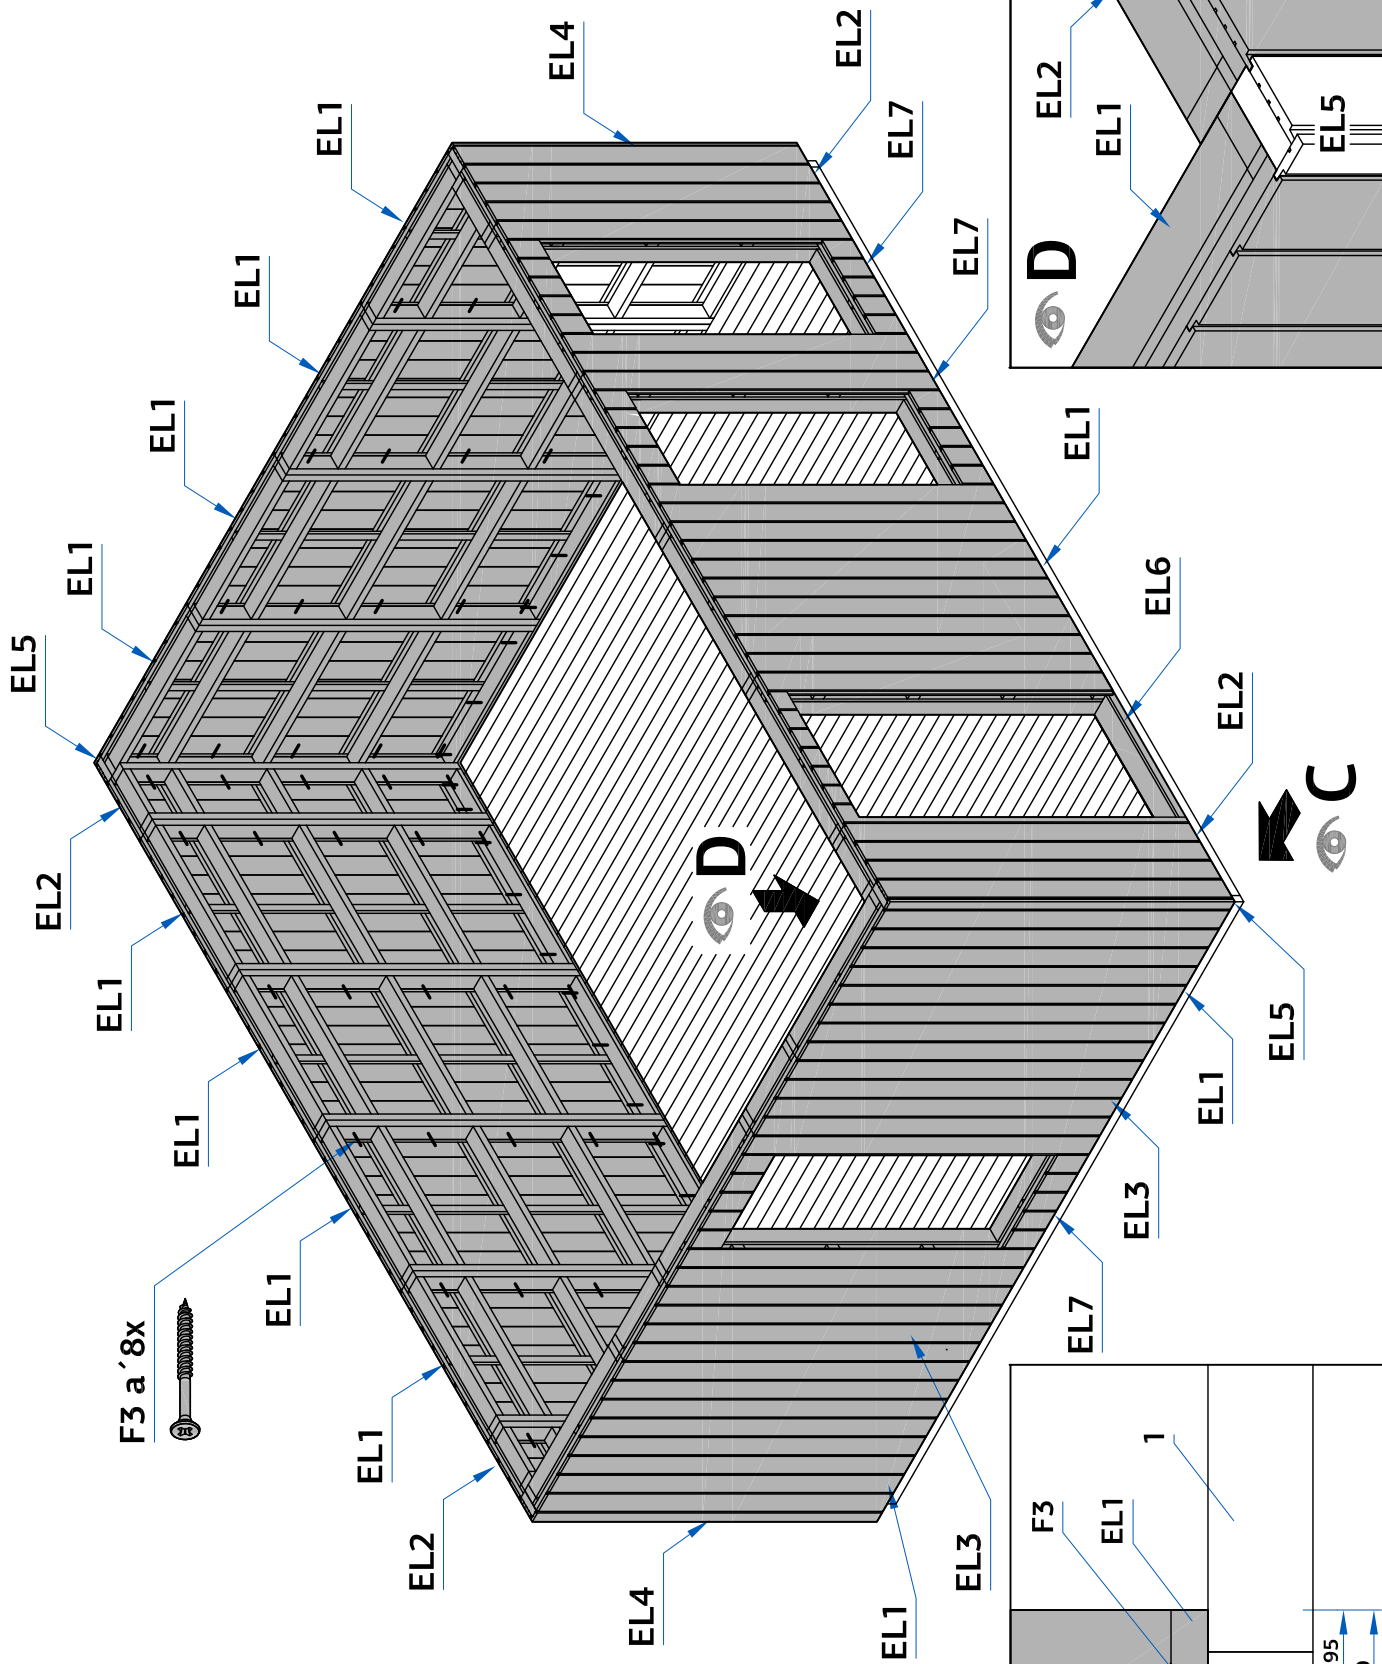


3




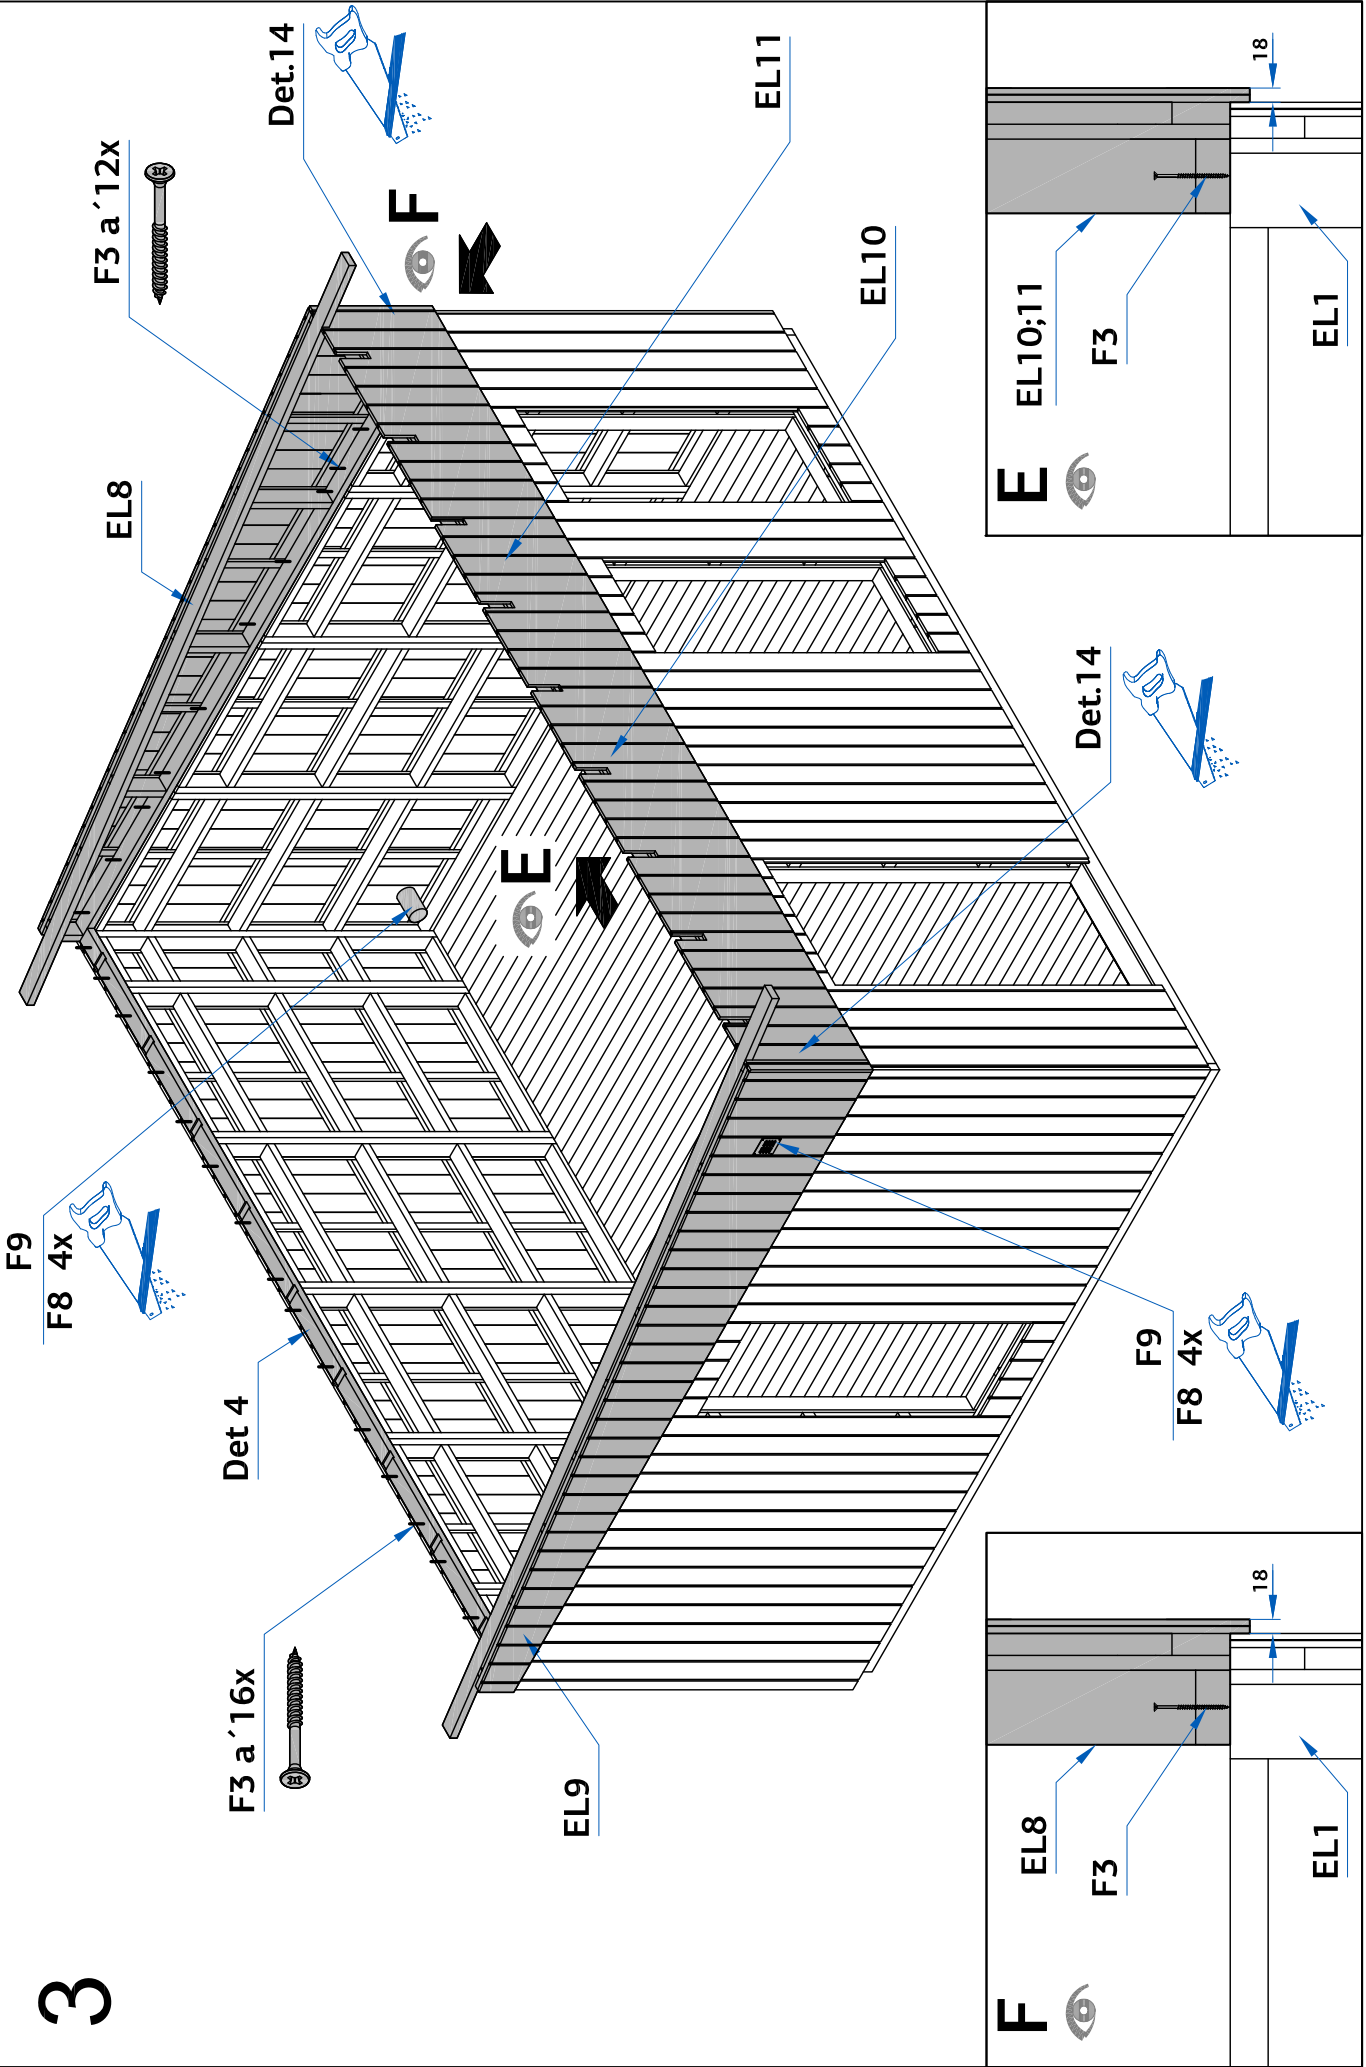



4

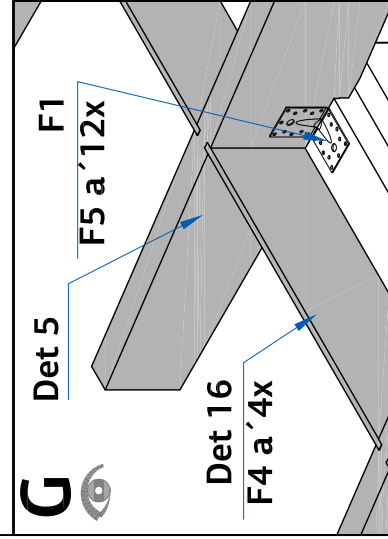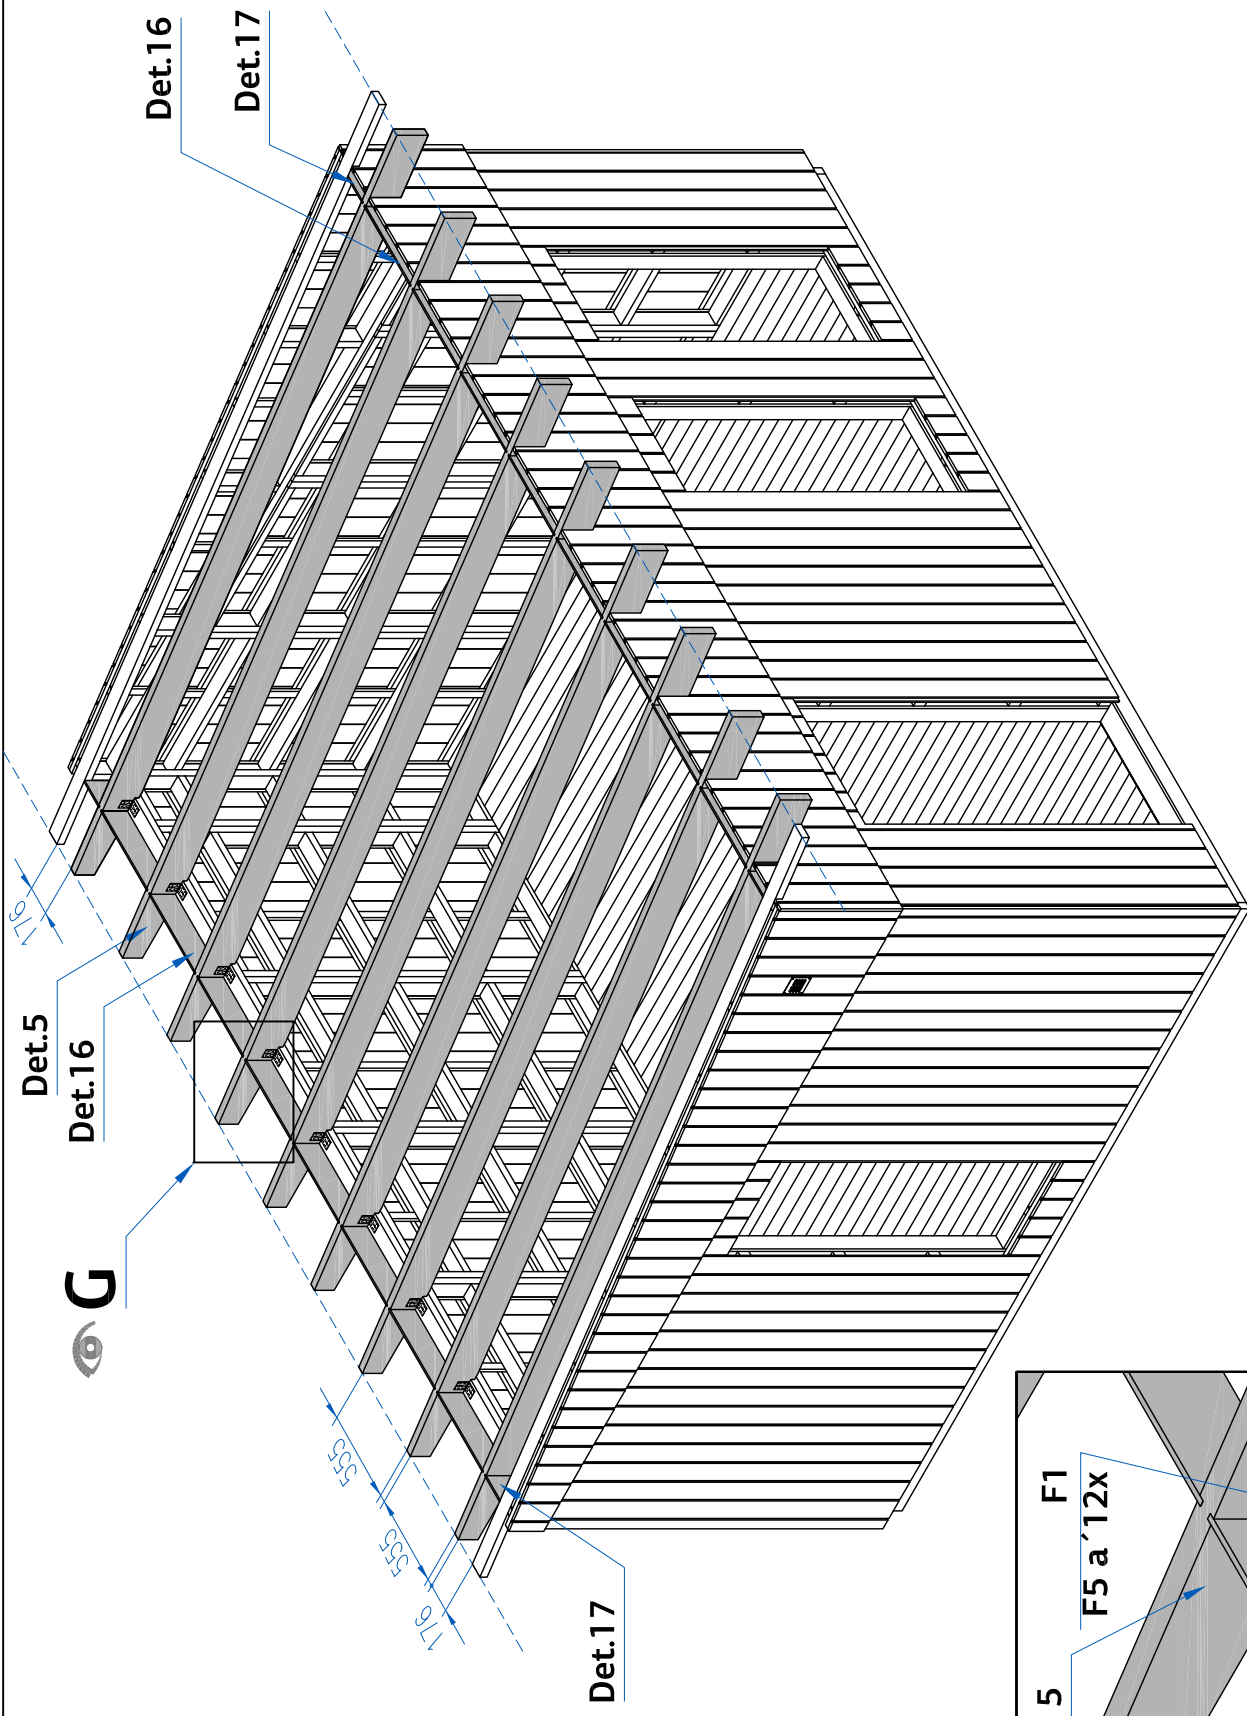

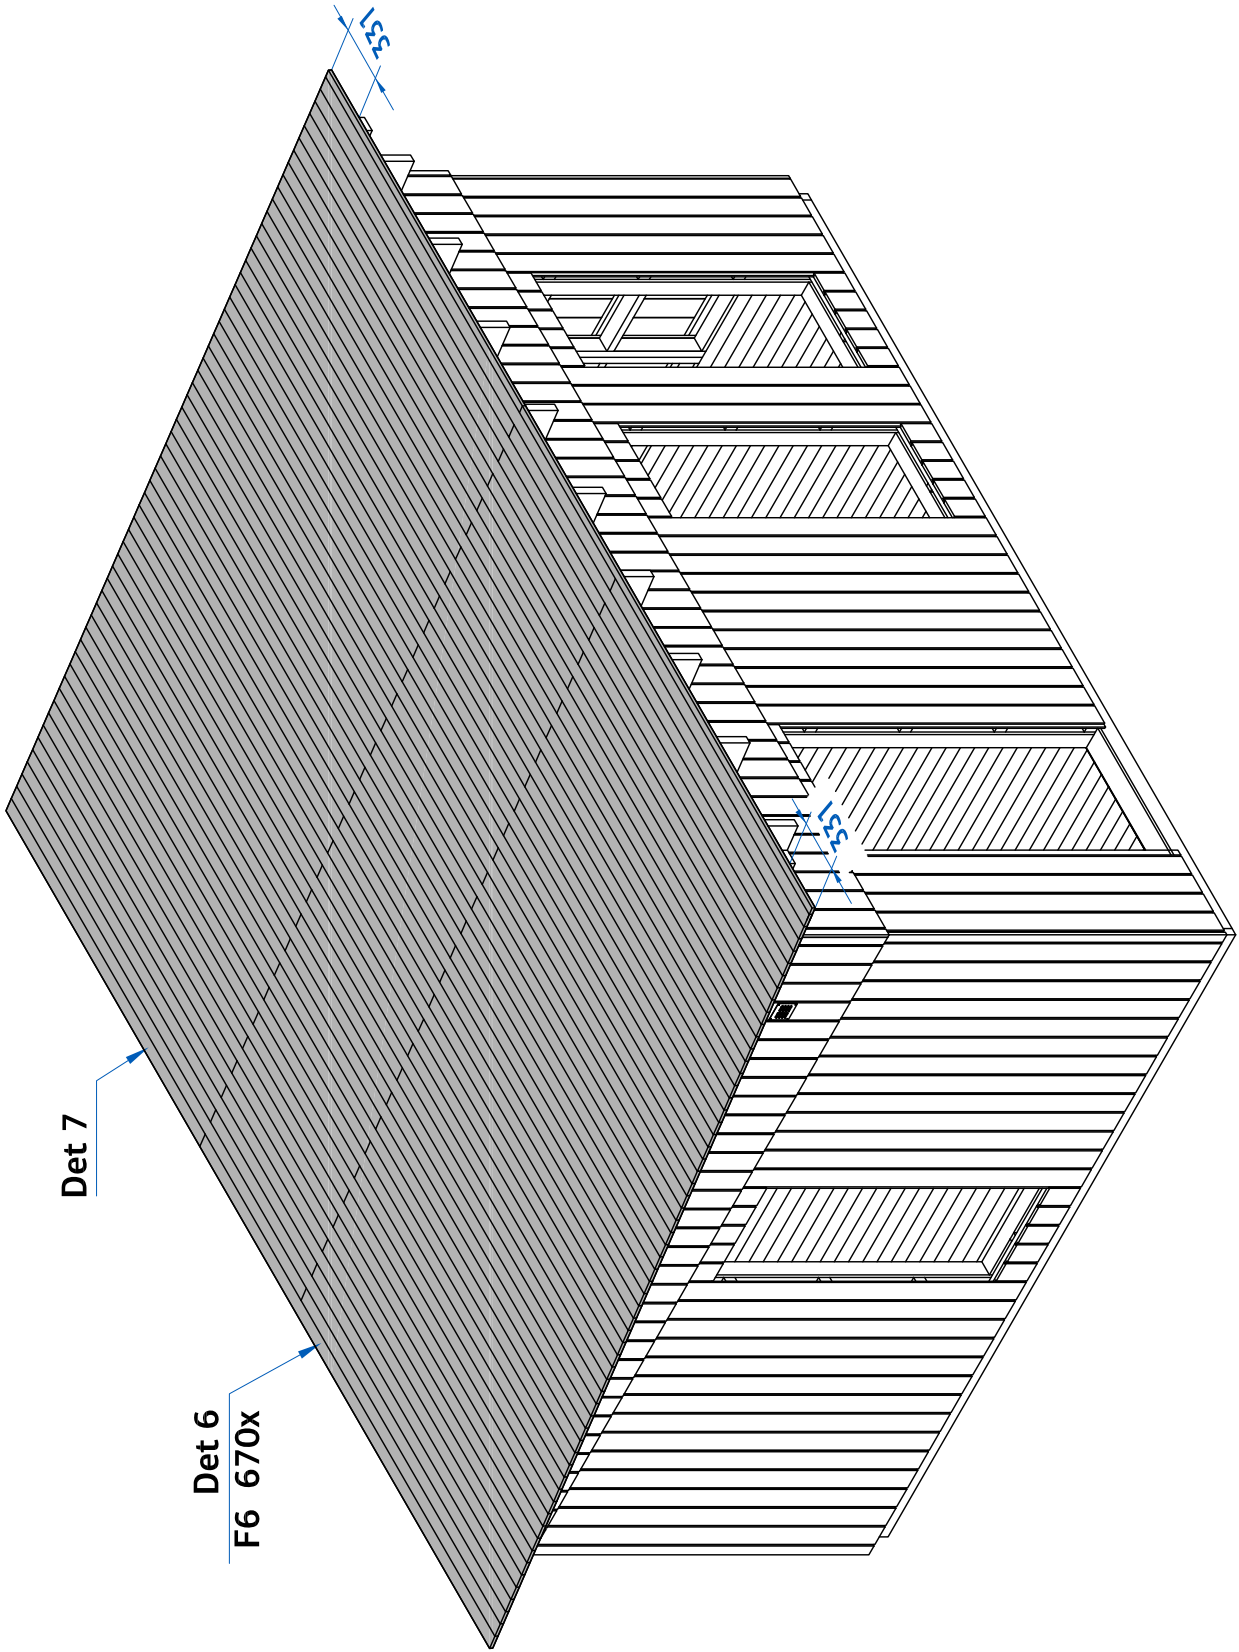


6

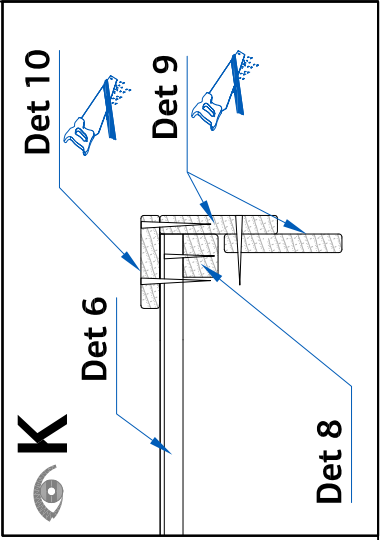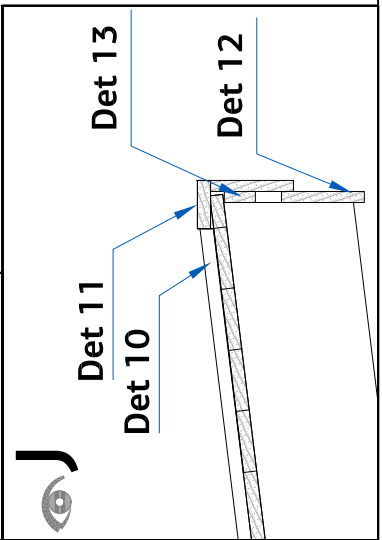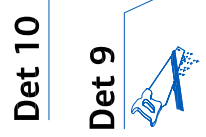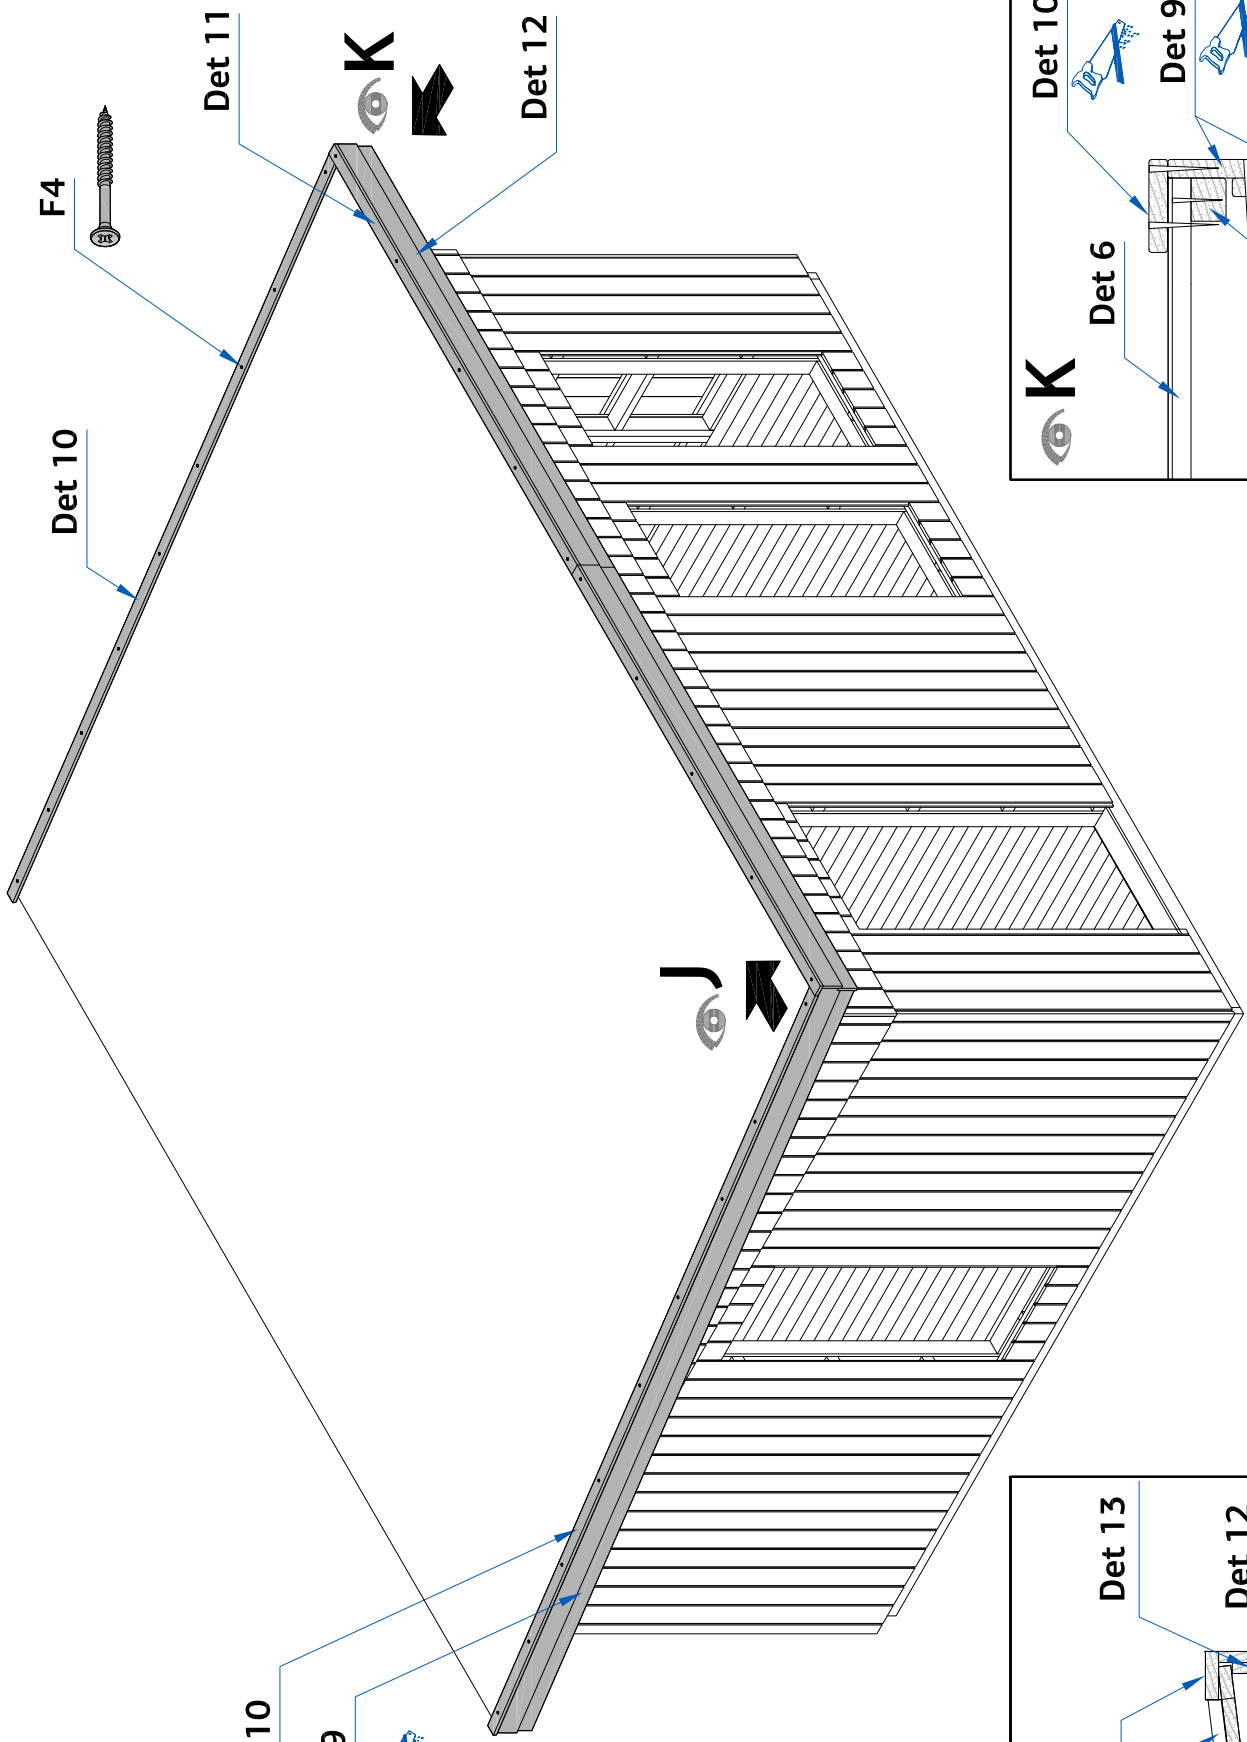

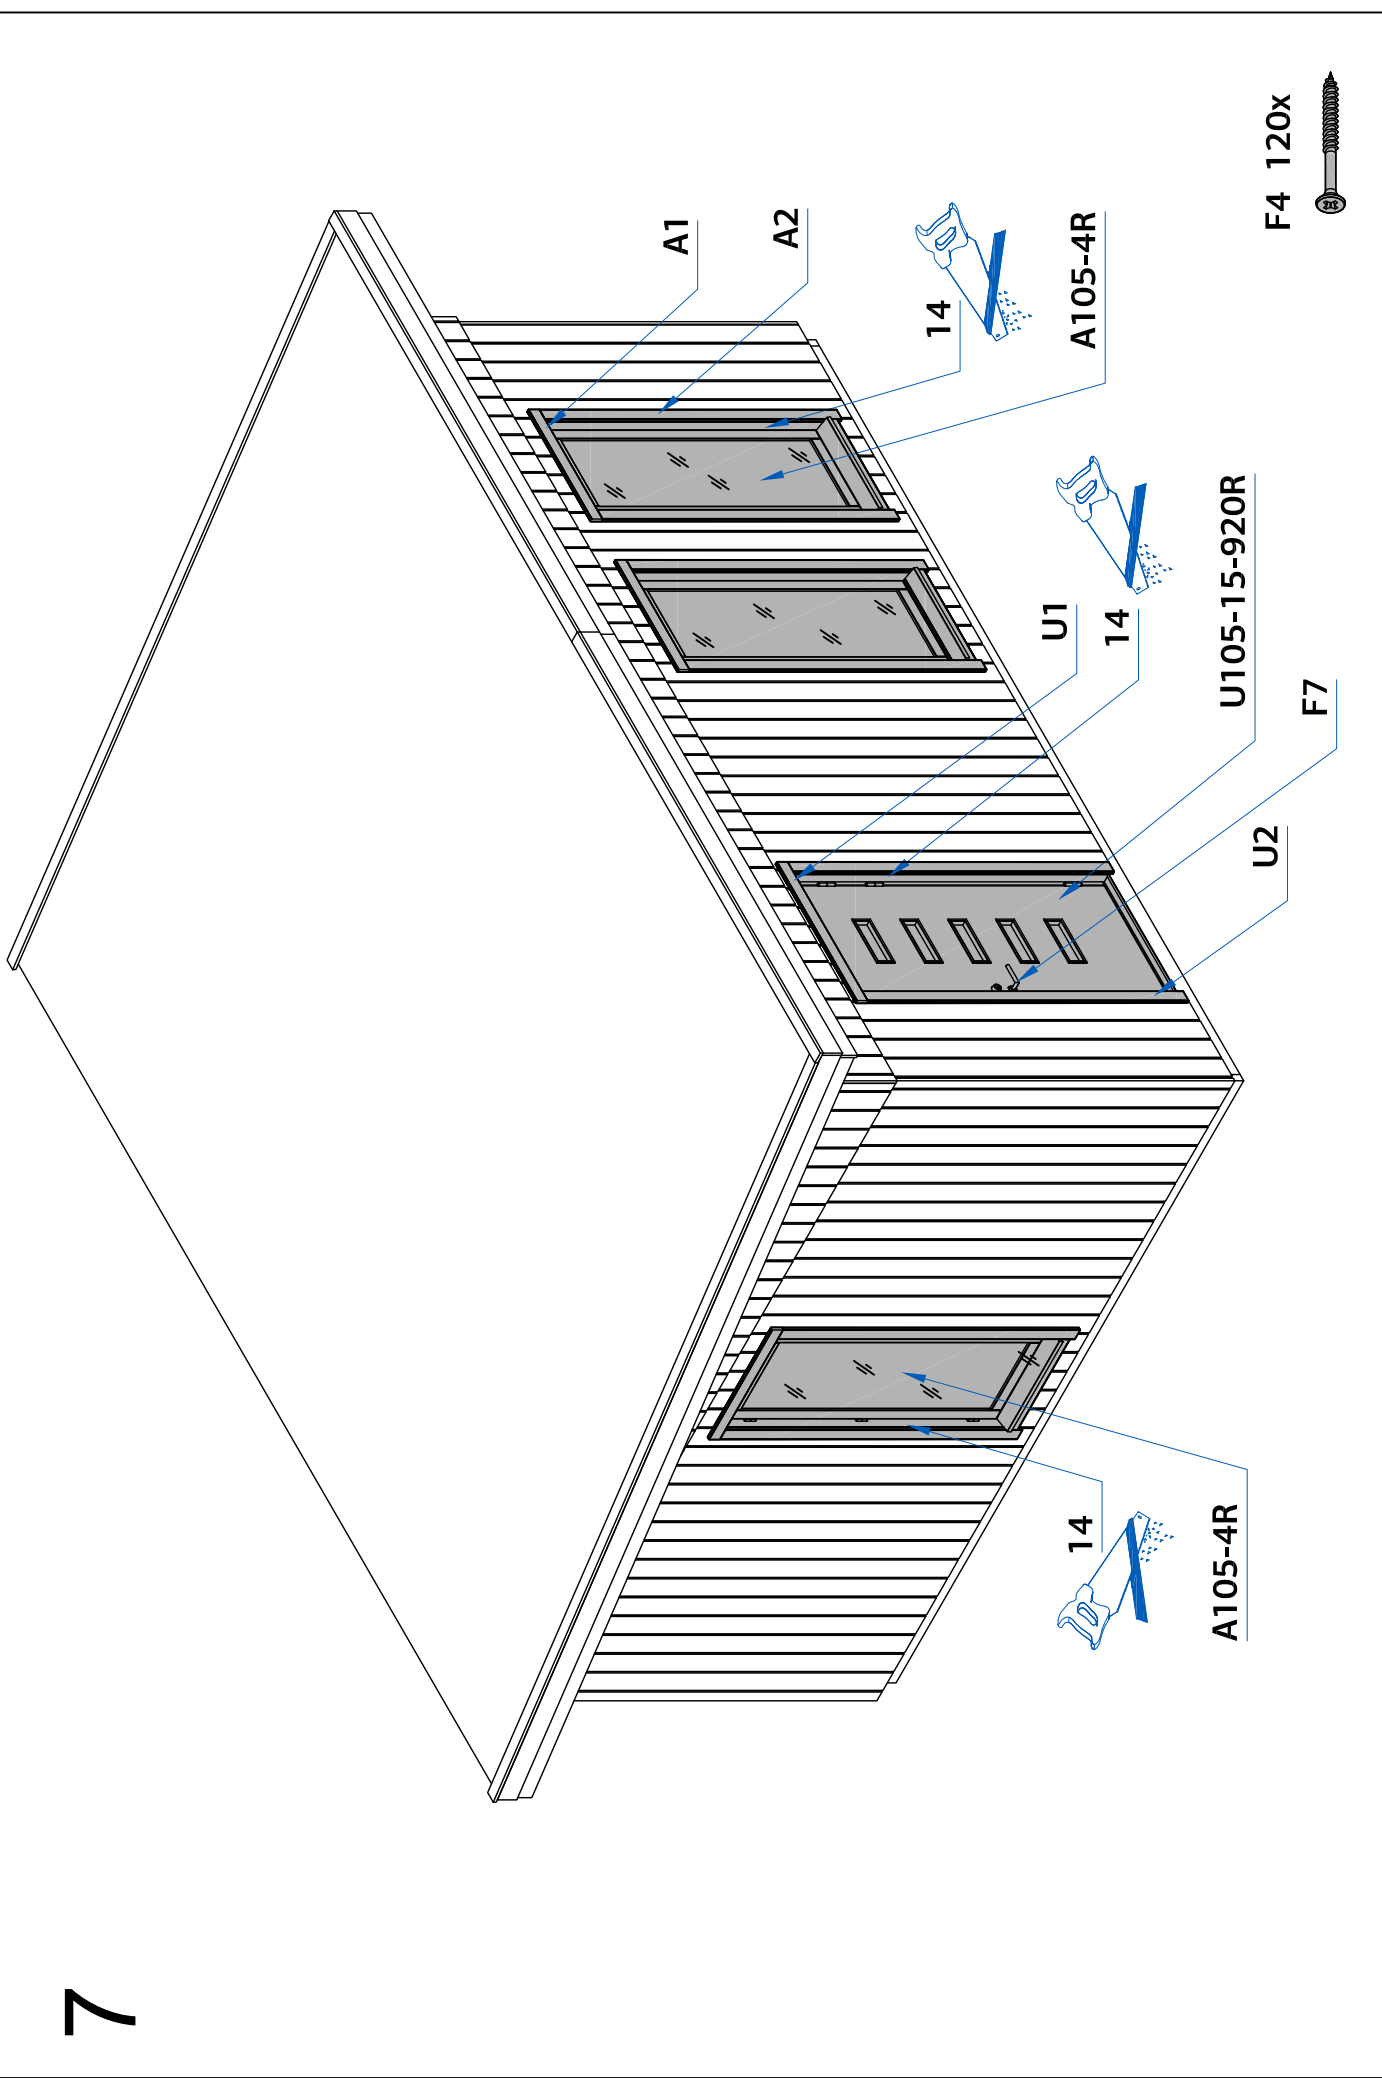

F4 120x 

A105-4R

U105-15-920R

A105-4R

A1

A2

U1

U2

F7

14

14

14

1 General information



Dear client,

We are glad that you have decided in favour of our garden house!

Please read the assembly manual carefully before proceeding with the house installation! You will thus avoid problems and will not waste time.

Recommendations:

- Keep the house package until its complete assembly in a dry place, but not in direct contact with the ground, protected from weather conditions (moisture, the sun, etc.). Do not keep the house package in a heated room!
- When selecting the garden house location, make sure that the house will not be subjected to extreme weather conditions (areas of strong snowfall or winds); otherwise you should attach the house (for instance, with anchors) to the subsoil.



Warranty

Your house is made from high quality fir and delivered in the natural (unprocessed) form. If, despite our thorough inspection, you should have complaints, please submit the filled out control sheet and purchase invoice to the product seller.

ATTENTION: Please be sure to keep the documentation accompanying the house package! The control sheet includes the control number of the house. We can only review complaints if you submit the control number of the house to the seller!

The warranty does not cover:

- Peculiarities of wood as a natural material
- Wooden details already painted (processed with a wood preservative)
- Wooden details containing whole branches that do not endanger the stability of the house
- Colour tone variations caused by wood structure differences that do not influence wood lifetime
- Wooden details containing (caused by drying) small cracks/gaps that do not pass through and do not influence the structure of the house
- Twisted wooden details if they can nevertheless be installed
- Roof and floor boards that may have on their concealed surfaces some non-planed areas, colour differences and waning
- Complaints resulting from an incompetent manner of the installation of the house or the house subsiding due to an incompetently made foundation
- Complaints caused by introducing self-initiative changes to the house, such as the deformation of wooden details and doors/windows due to an incompetent manner of wood processing; the attachment of storm braces too rigidly, doorframes being screwed onto wall logs, etc.

The complaints covered by the warranty are satisfied to the extent of replacing the deficient/faulty material. All other demands will be excluded!



Garden house painting and maintenance

Wood is a natural material, growing and adapting depending on weather conditions. Large and small cracks, colour tone differences and changes, as well as a changing structure of wood are not errors, but a result of wood growing and a peculiarity of wood as a natural material.

Unprocessed wood (except for foundation joists) becomes greyish after having been left untouched for a while, and can be turn blue and become mouldy. To protect the wooden details of your garden house, you must immediately process them with a wood preservative.

We recommend that you cover the floor boards in advance with a colourless wood impregnation agent, especially the bottom sides of the boards, to which you will no longer have access when the house is assembled. Only this will prevent moisture penetration.

We definitely recommend that you also process the doors and windows with a wood impregnation agent, and do that namely both inside and outside! Otherwise the doors and windows can become twisted.

After the house assembly is completed, we recommend for the conclusive finishing a weather protection paint that will protect wood from moisture and UV radiation.

When painting, use high quality tools and paints, follow the paint application manual and manufacturer's safety and usage instructions. Never paint a surface in strong sunlight or rainy weather. Consult a specialist regarding paints suitable for unprocessed softwood and follow the paint manufacturer's instructions.

Having been properly painted, your garden house's lifetime will increase substantially. We recommend that you inspect the house thoroughly once every six months.

2 Preparation for assembly

Tools and preparation of components

To assemble the garden house, you will need the following tools:



assembly aid



ladder



hammer



water-level



screwdriver



saw



knife



measuring tape



pliers



drill

ADVICE: To avoid splinters, we recommend that you wear the corresponding protective gloves during the assembly process.



We wish you total success with the garden house installation and much joy with this house for many years to come!